


Path: \\192.168.7.3\gis\Project\P_Jobs\PIA019991\Map\Carb\Site Plan Report\019991_Site_Plan_Map_Book_Appendix_B.mxd

Appendix B Map 1 Site Plan Grand Bend Wind Farm Draft Site Plan Report

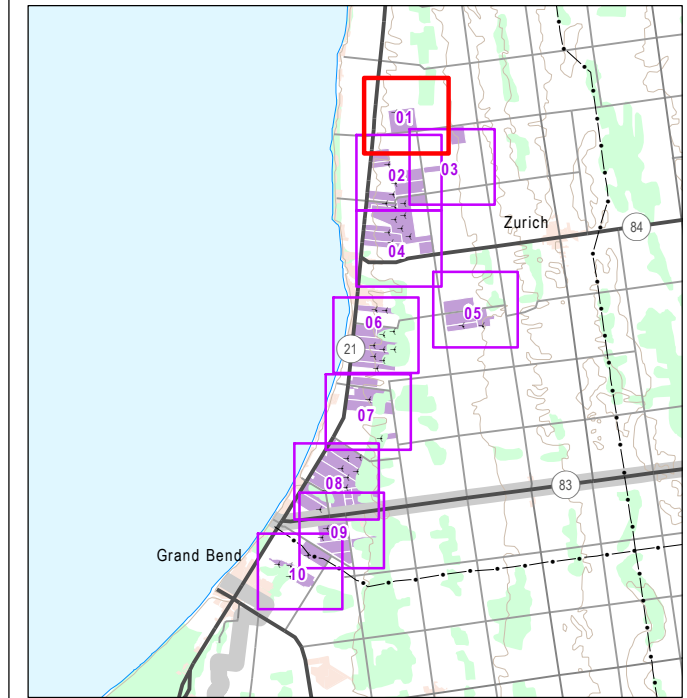

- | | | | |
|--|---|--|--|
| | Proposed Wind Turbine Location (Northland Energy) | | Planned Wind Turbine Location (NextEra Energy) |
| | Primary Proposed Access Road & Collector Line | | Primary Proposed Collector Line (No Road) |
| | Primary Proposed Access Road (No Collector Line) | | Primary Proposed Collector Line in Municipal ROW |
| | Temporary Access Road (for Construction) | | Participating Property |
| | Construction Area (100m x 100m) | | |

- DATA SOURCES:
- County of Huron (including Imagery: 2010)
 - Ministry of Natural Resources, © Queen's Printer for Ontario
 - Natural Resources Canada © Her Majesty the Queen in Right of Canada
 - Aercoustics Engineering Ltd.

Scale: 1:10,000
Date: 20 April 2012
Project Number: PIA019991


Prepared by: P. Stubbert
Checked by: C. Shilton





Appendix B Map 2 Site Plan



Grand Bend Wind Farm Draft Site Plan Report

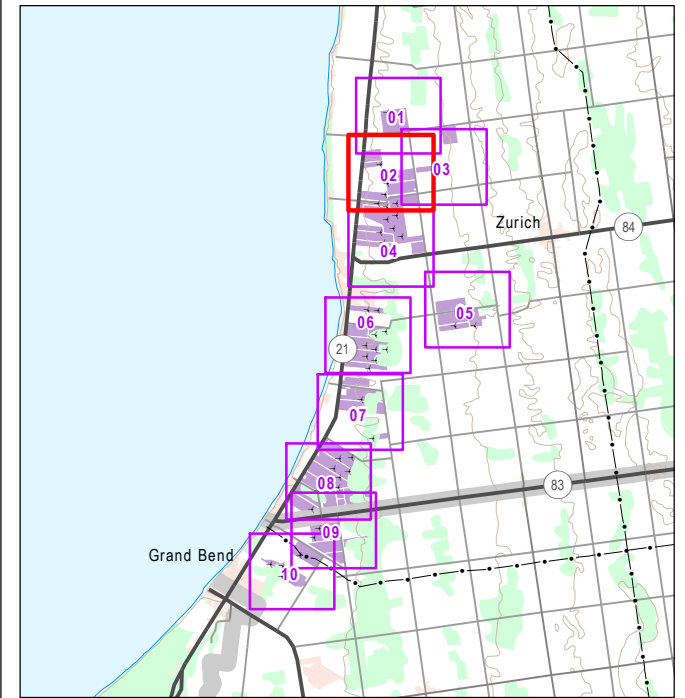


- | | | | |
|--|---|--|--|
| | Proposed Wind Turbine Location (Northland Energy) | | Planned Wind Turbine Location (NextEra Energy) |
| | Primary Proposed Access Road & Collector Line | | Primary Proposed Collector Line (No Road) |
| | Primary Proposed Access Road (No Collector Line) | | Primary Proposed Collector Line in Municipal ROW |
| | Temporary Access Road (for Construction) | | Participating Property |
| | Construction Area (100m x 100m) | | |


- DATA SOURCES:
- County of Huron (including Imagery: 2010)
 - Ministry of Natural Resources, © Queen's Printer for Ontario
 - Natural Resources Canada © Her Majesty the Queen in Right of Canada
 - Aercoustics Engineering Ltd.

Scale: 1:10,000
Date: 20 April 2012
Project Number: PIA019991

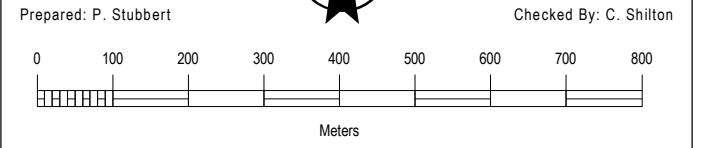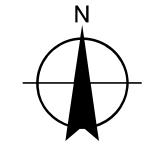

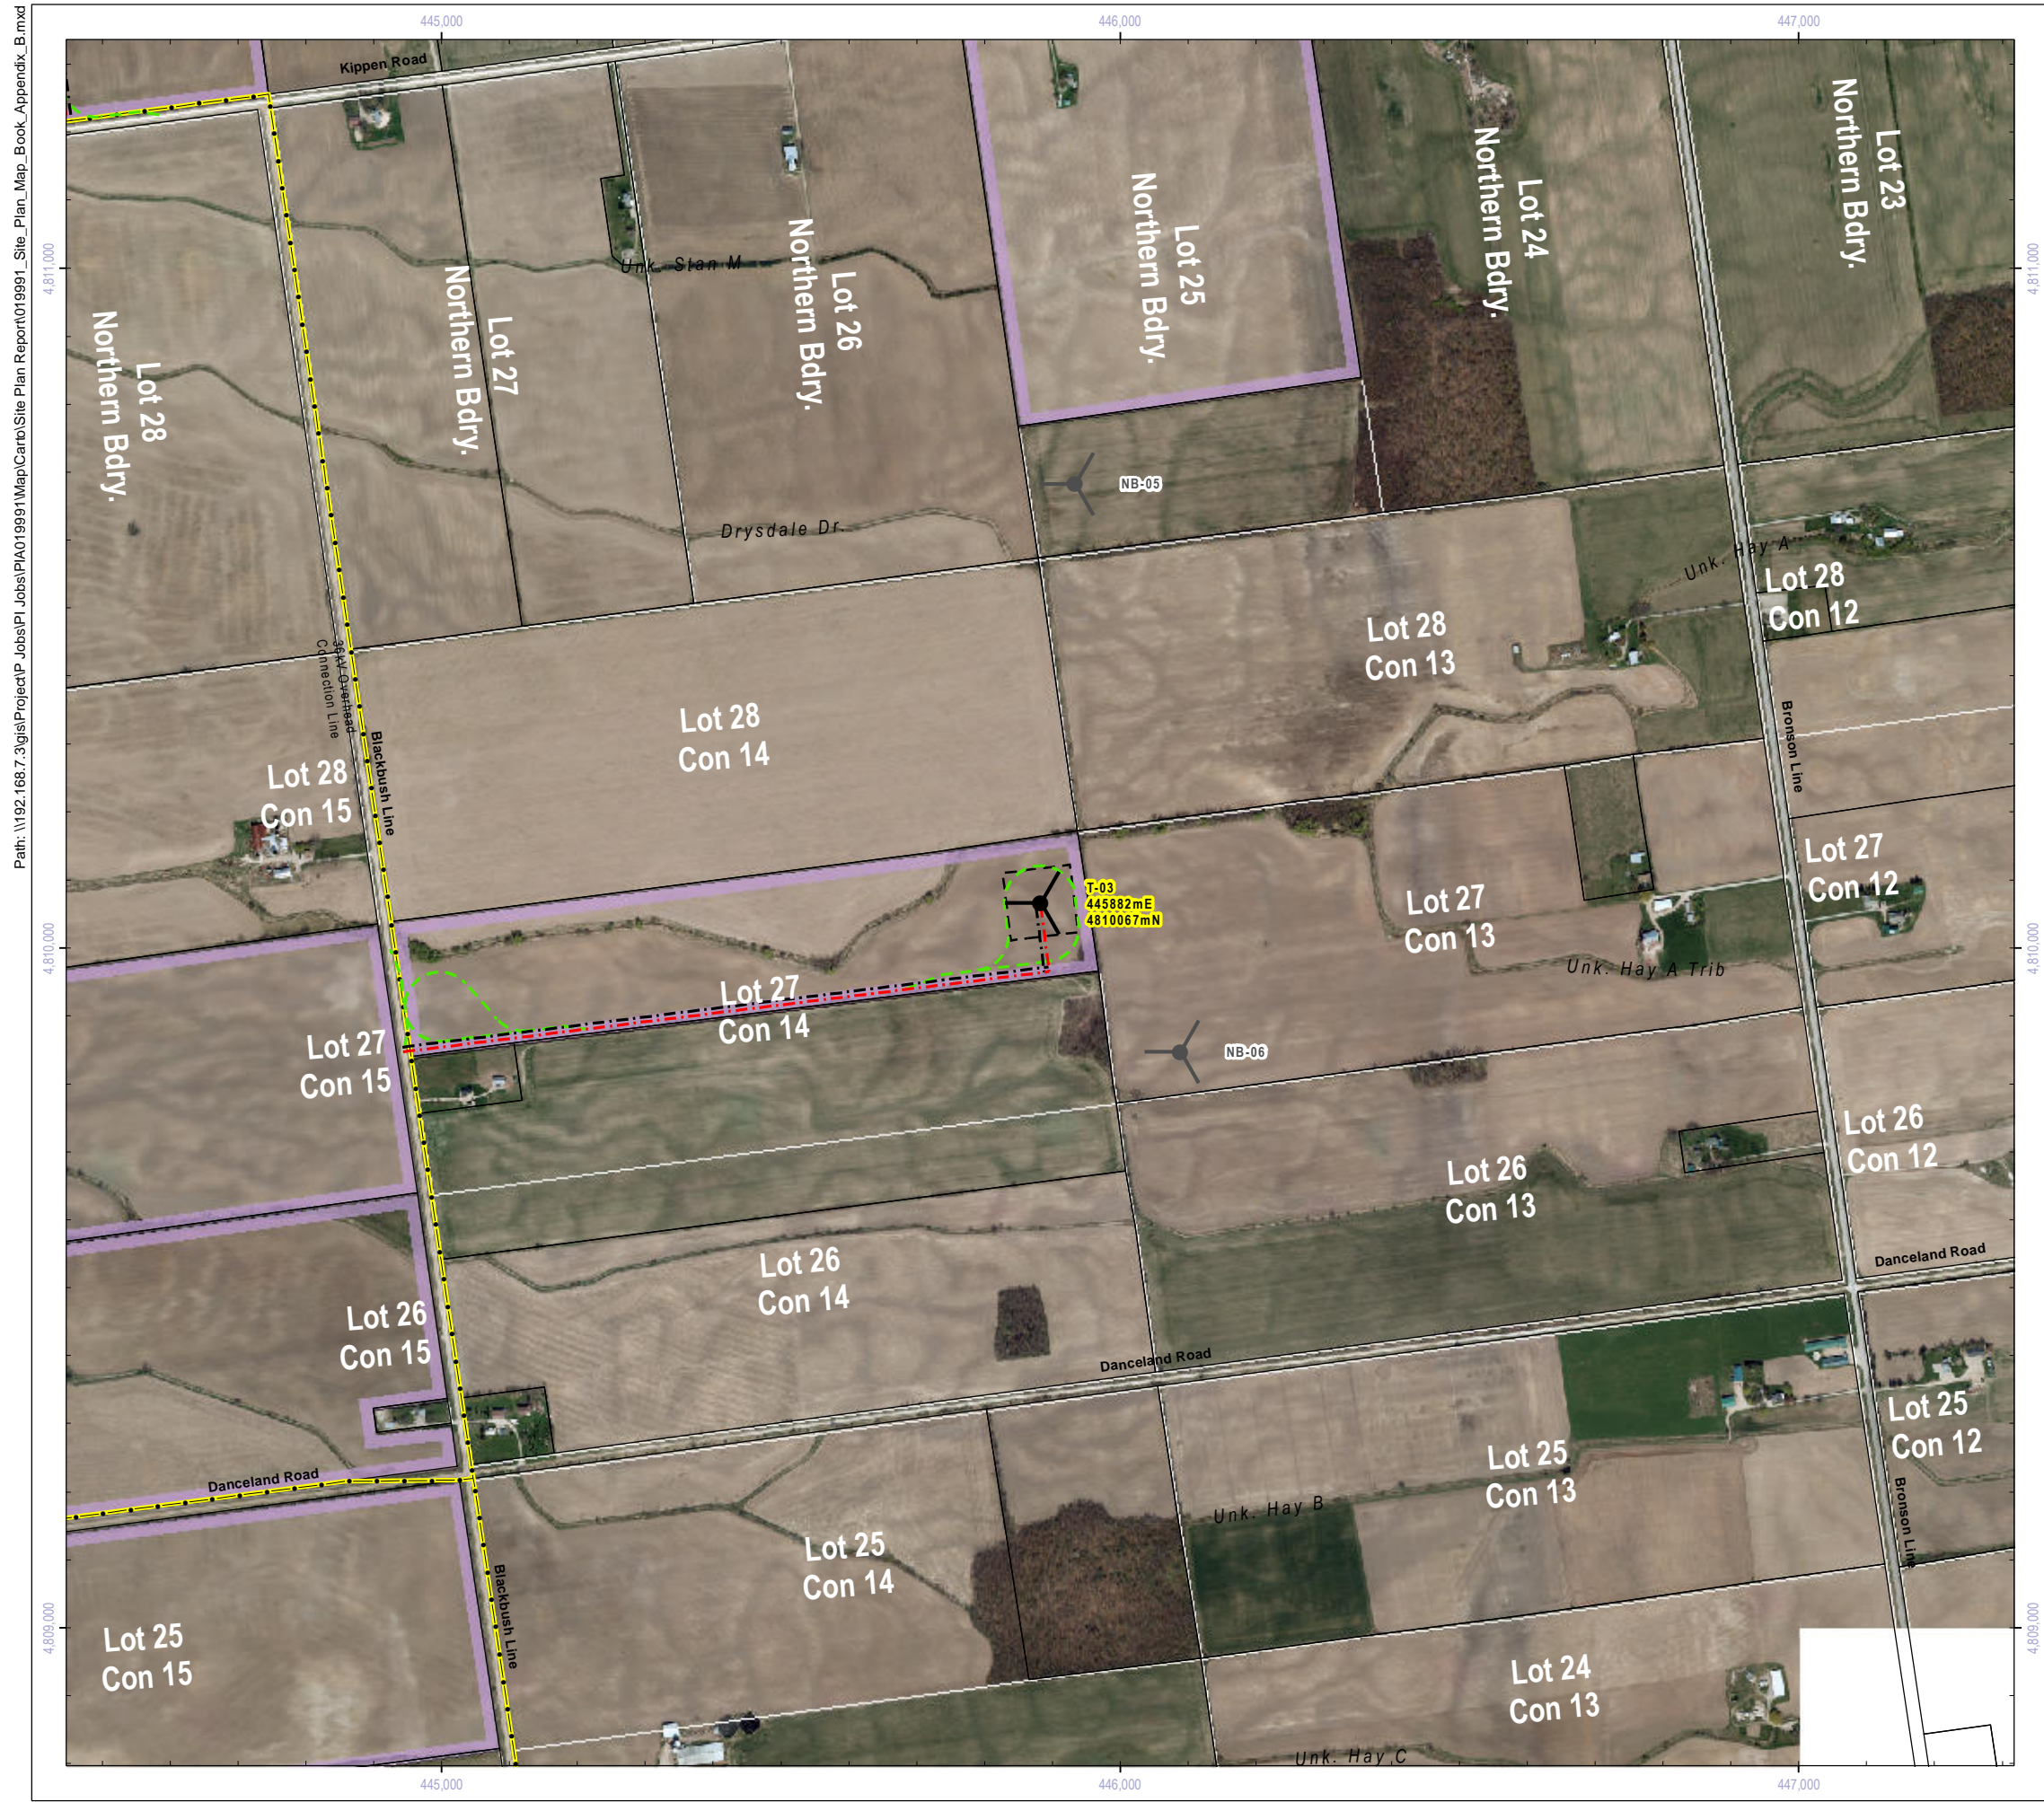


Appendix B Map 3 Site Plan Grand Bend Wind Farm Draft Site Plan Report

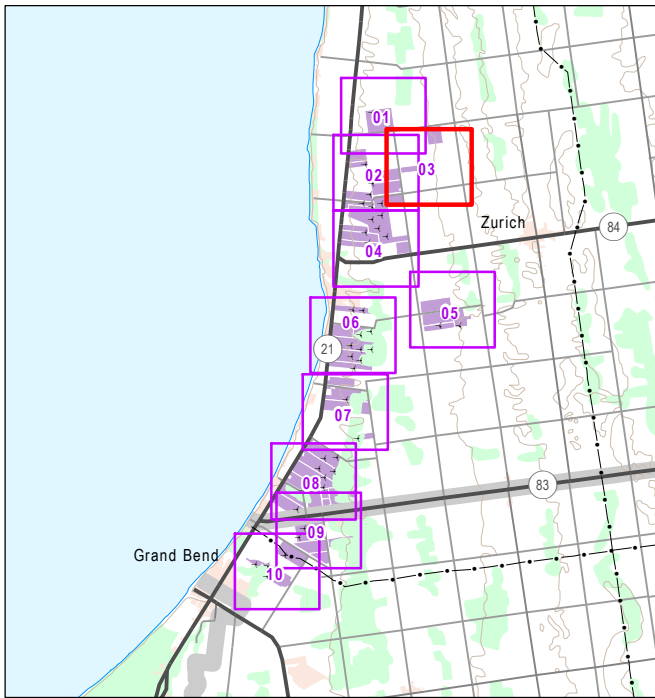


- | | | | |
|--|---|--|--|
| | Proposed Wind Turbine Location (Northland Energy) | | Planned Wind Turbine Location (NextEra Energy) |
| | Primary Proposed Access Road & Collector Line | | Primary Proposed Collector Line (No Road) |
| | Primary Proposed Access Road (No Collector Line) | | Primary Proposed Collector Line in Municipal ROW |
| | Temporary Access Road (for Construction) | | Participating Property |
| | Construction Area (100m x 100m) | | |


- DATA SOURCES:
- County of Huron (including Imagery: 2010)
 - Ministry of Natural Resources, © Queen's Printer for Ontario
 - Natural Resources Canada © Her Majesty the Queen in Right of Canada
 - Aercoustics Engineering Ltd.

Scale: 1:10,000
Date: 20 April 2012
Project Number: PIA019991

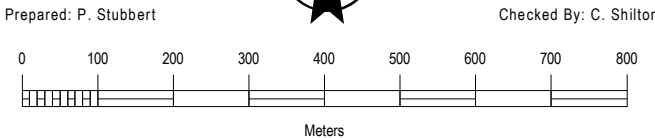

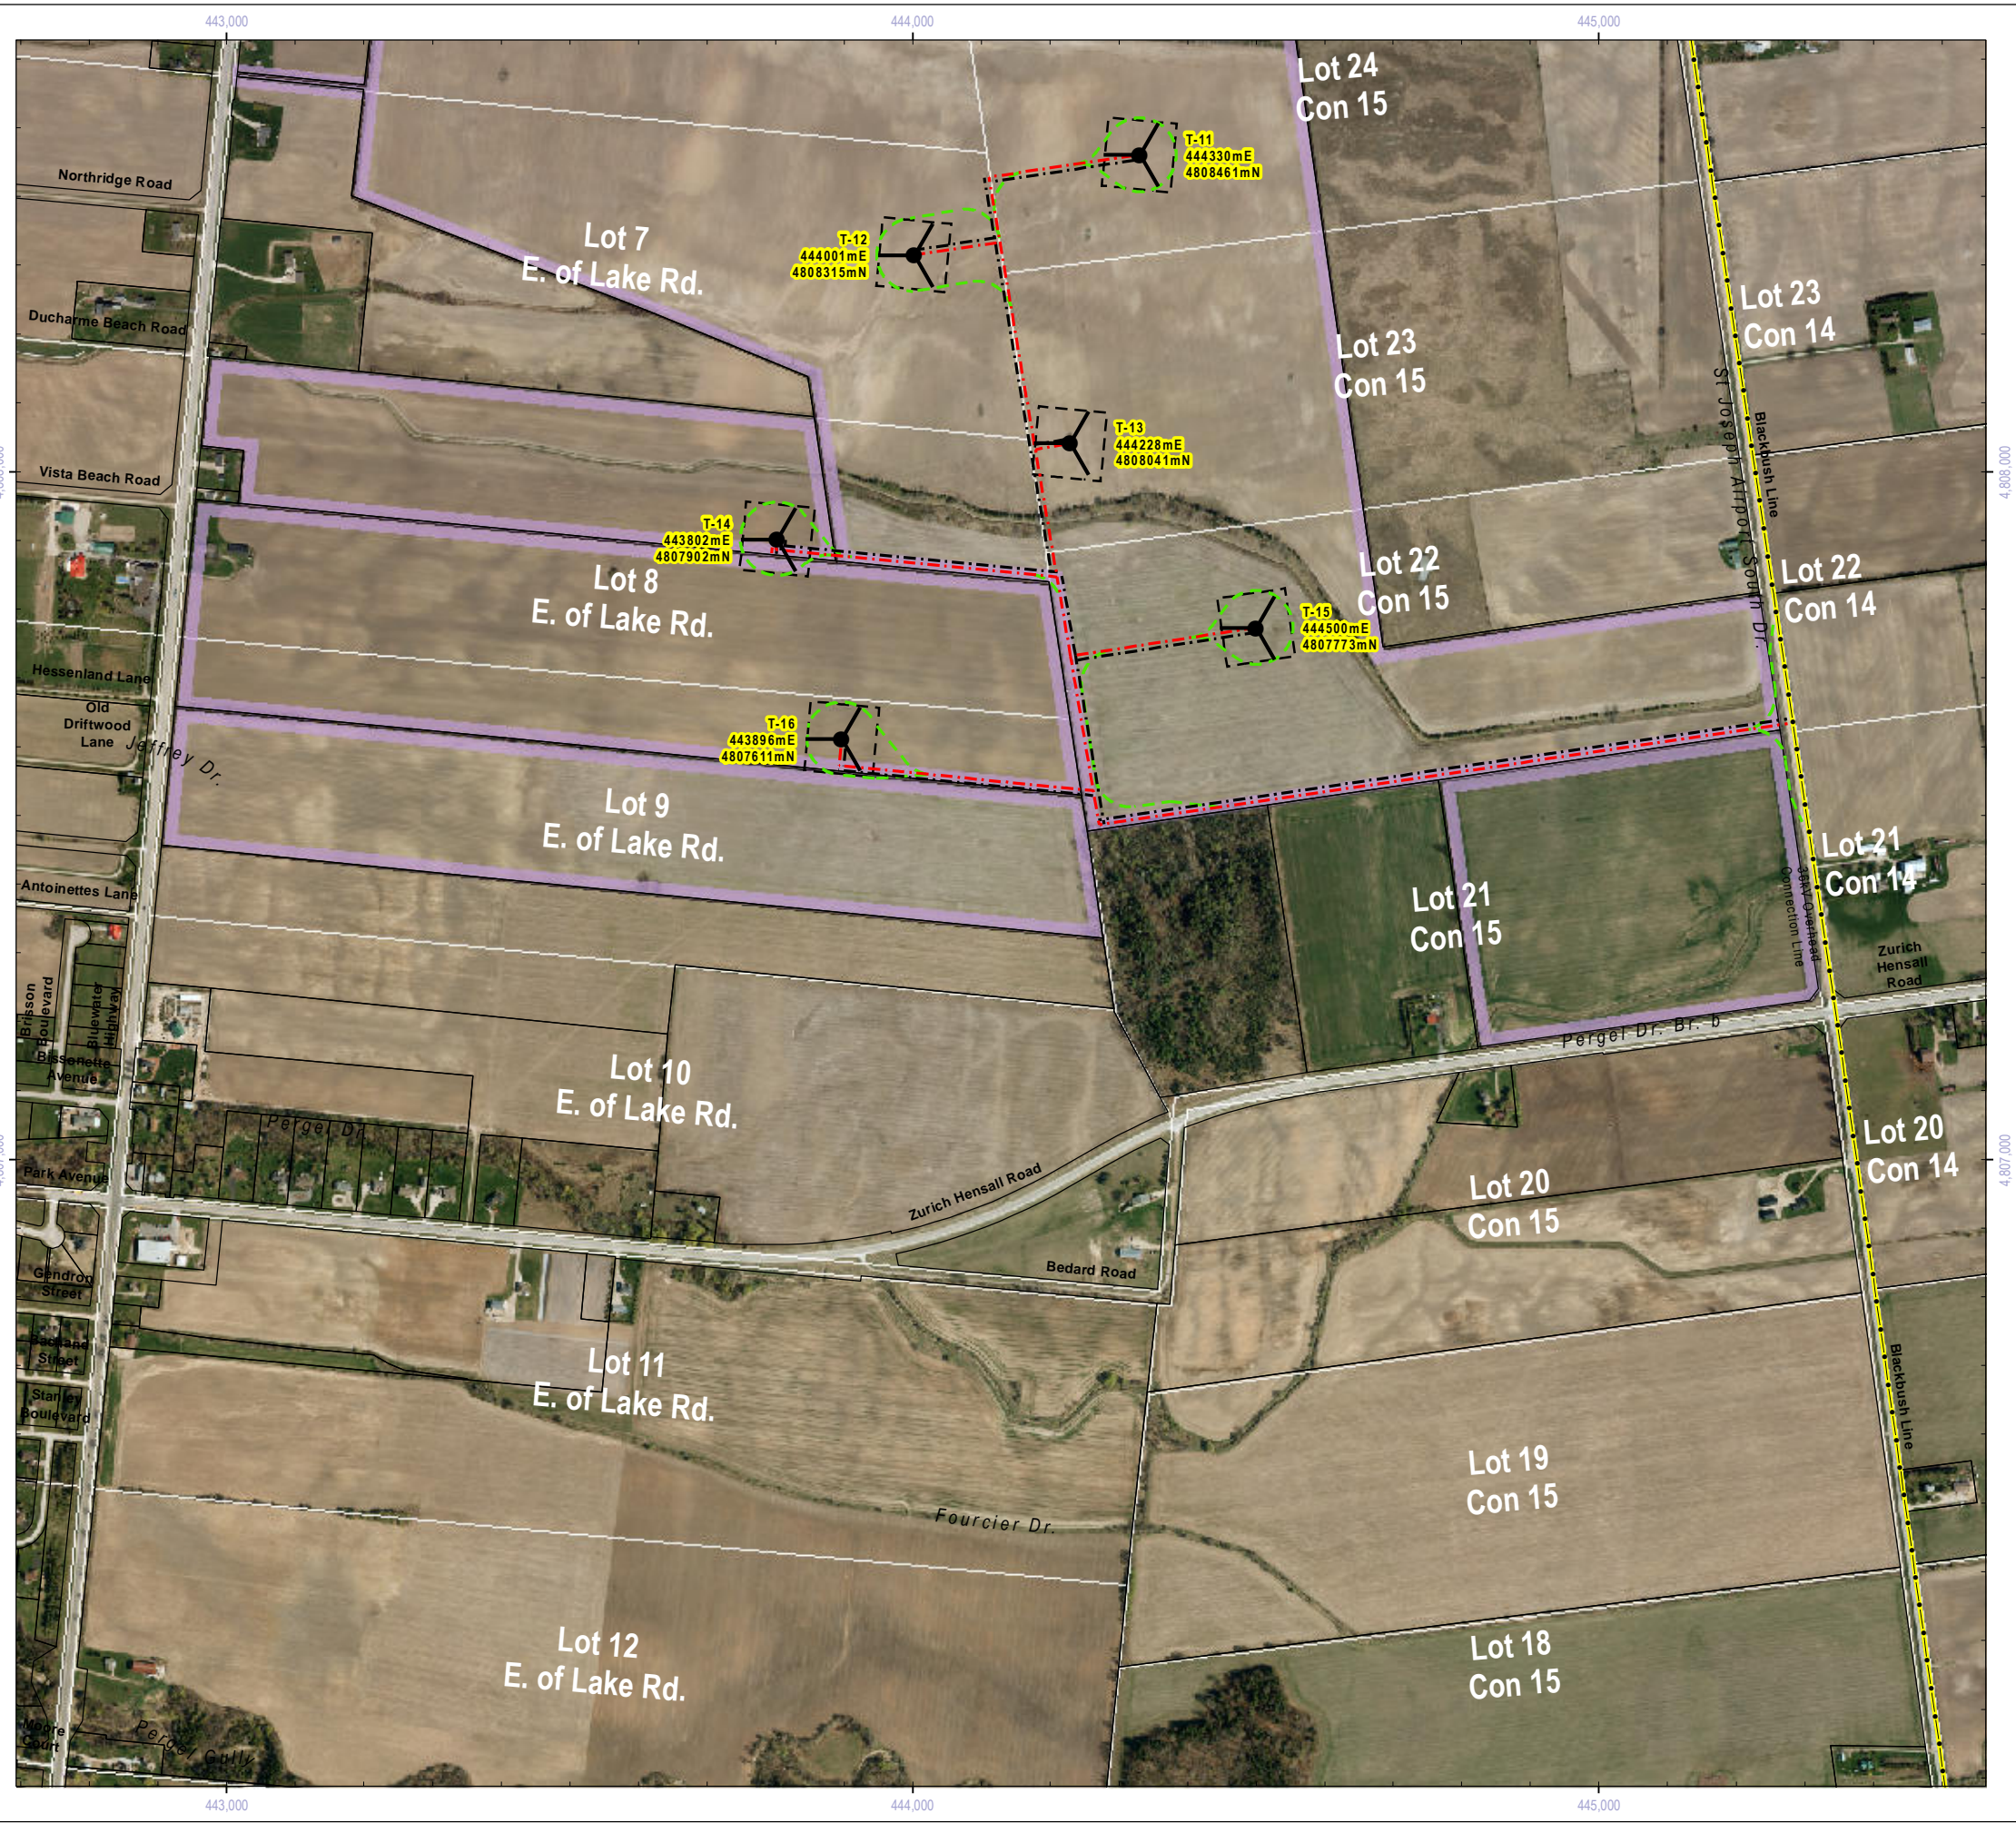


Appendix B Map 4 Site Plan Grand Bend Wind Farm Draft Site Plan Report

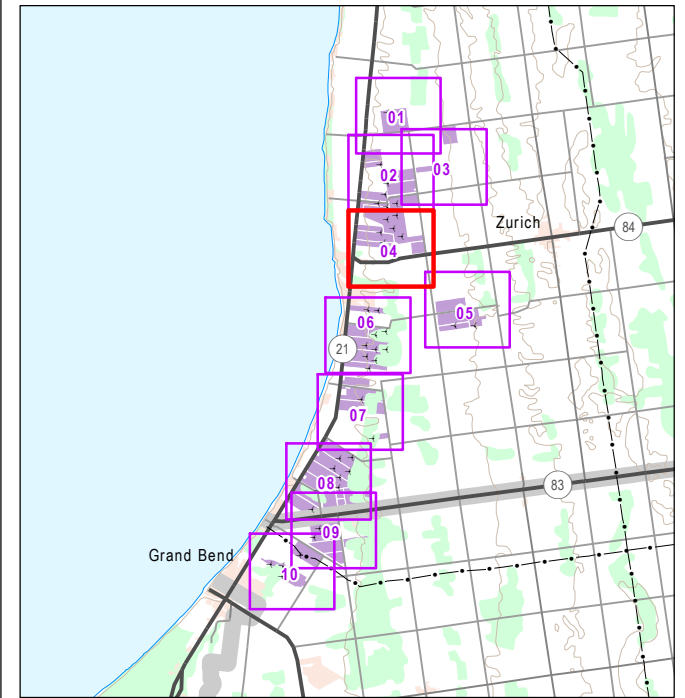


- | | | | |
|--|---|--|--|
| | Proposed Wind Turbine Location (Northland Energy) | | Planned Wind Turbine Location (NextEra Energy) |
| | Primary Proposed Access Road & Collector Line | | Primary Proposed Collector Line (No Road) |
| | Primary Proposed Access Road (No Collector Line) | | Primary Proposed Collector Line in Municipal ROW |
| | Temporary Access Road (for Construction) | | Participating Property |
| | Construction Area (100m x 100m) | | |


- DATA SOURCES:
- County of Huron (including Imagery: 2010)
 - Ministry of Natural Resources, © Queen's Printer for Ontario
 - Natural Resources Canada © Her Majesty the Queen in Right of Canada
 - Aercoustics Engineering Ltd.

Scale: 1:10,000
Date: 20 April 2012
Project Number: PIA019991

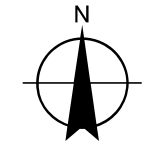


Prepared By: P. Stubbert
Checked By: C. Shilton

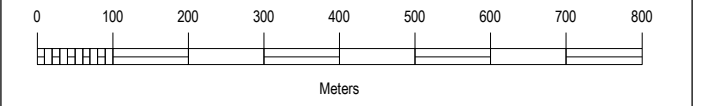

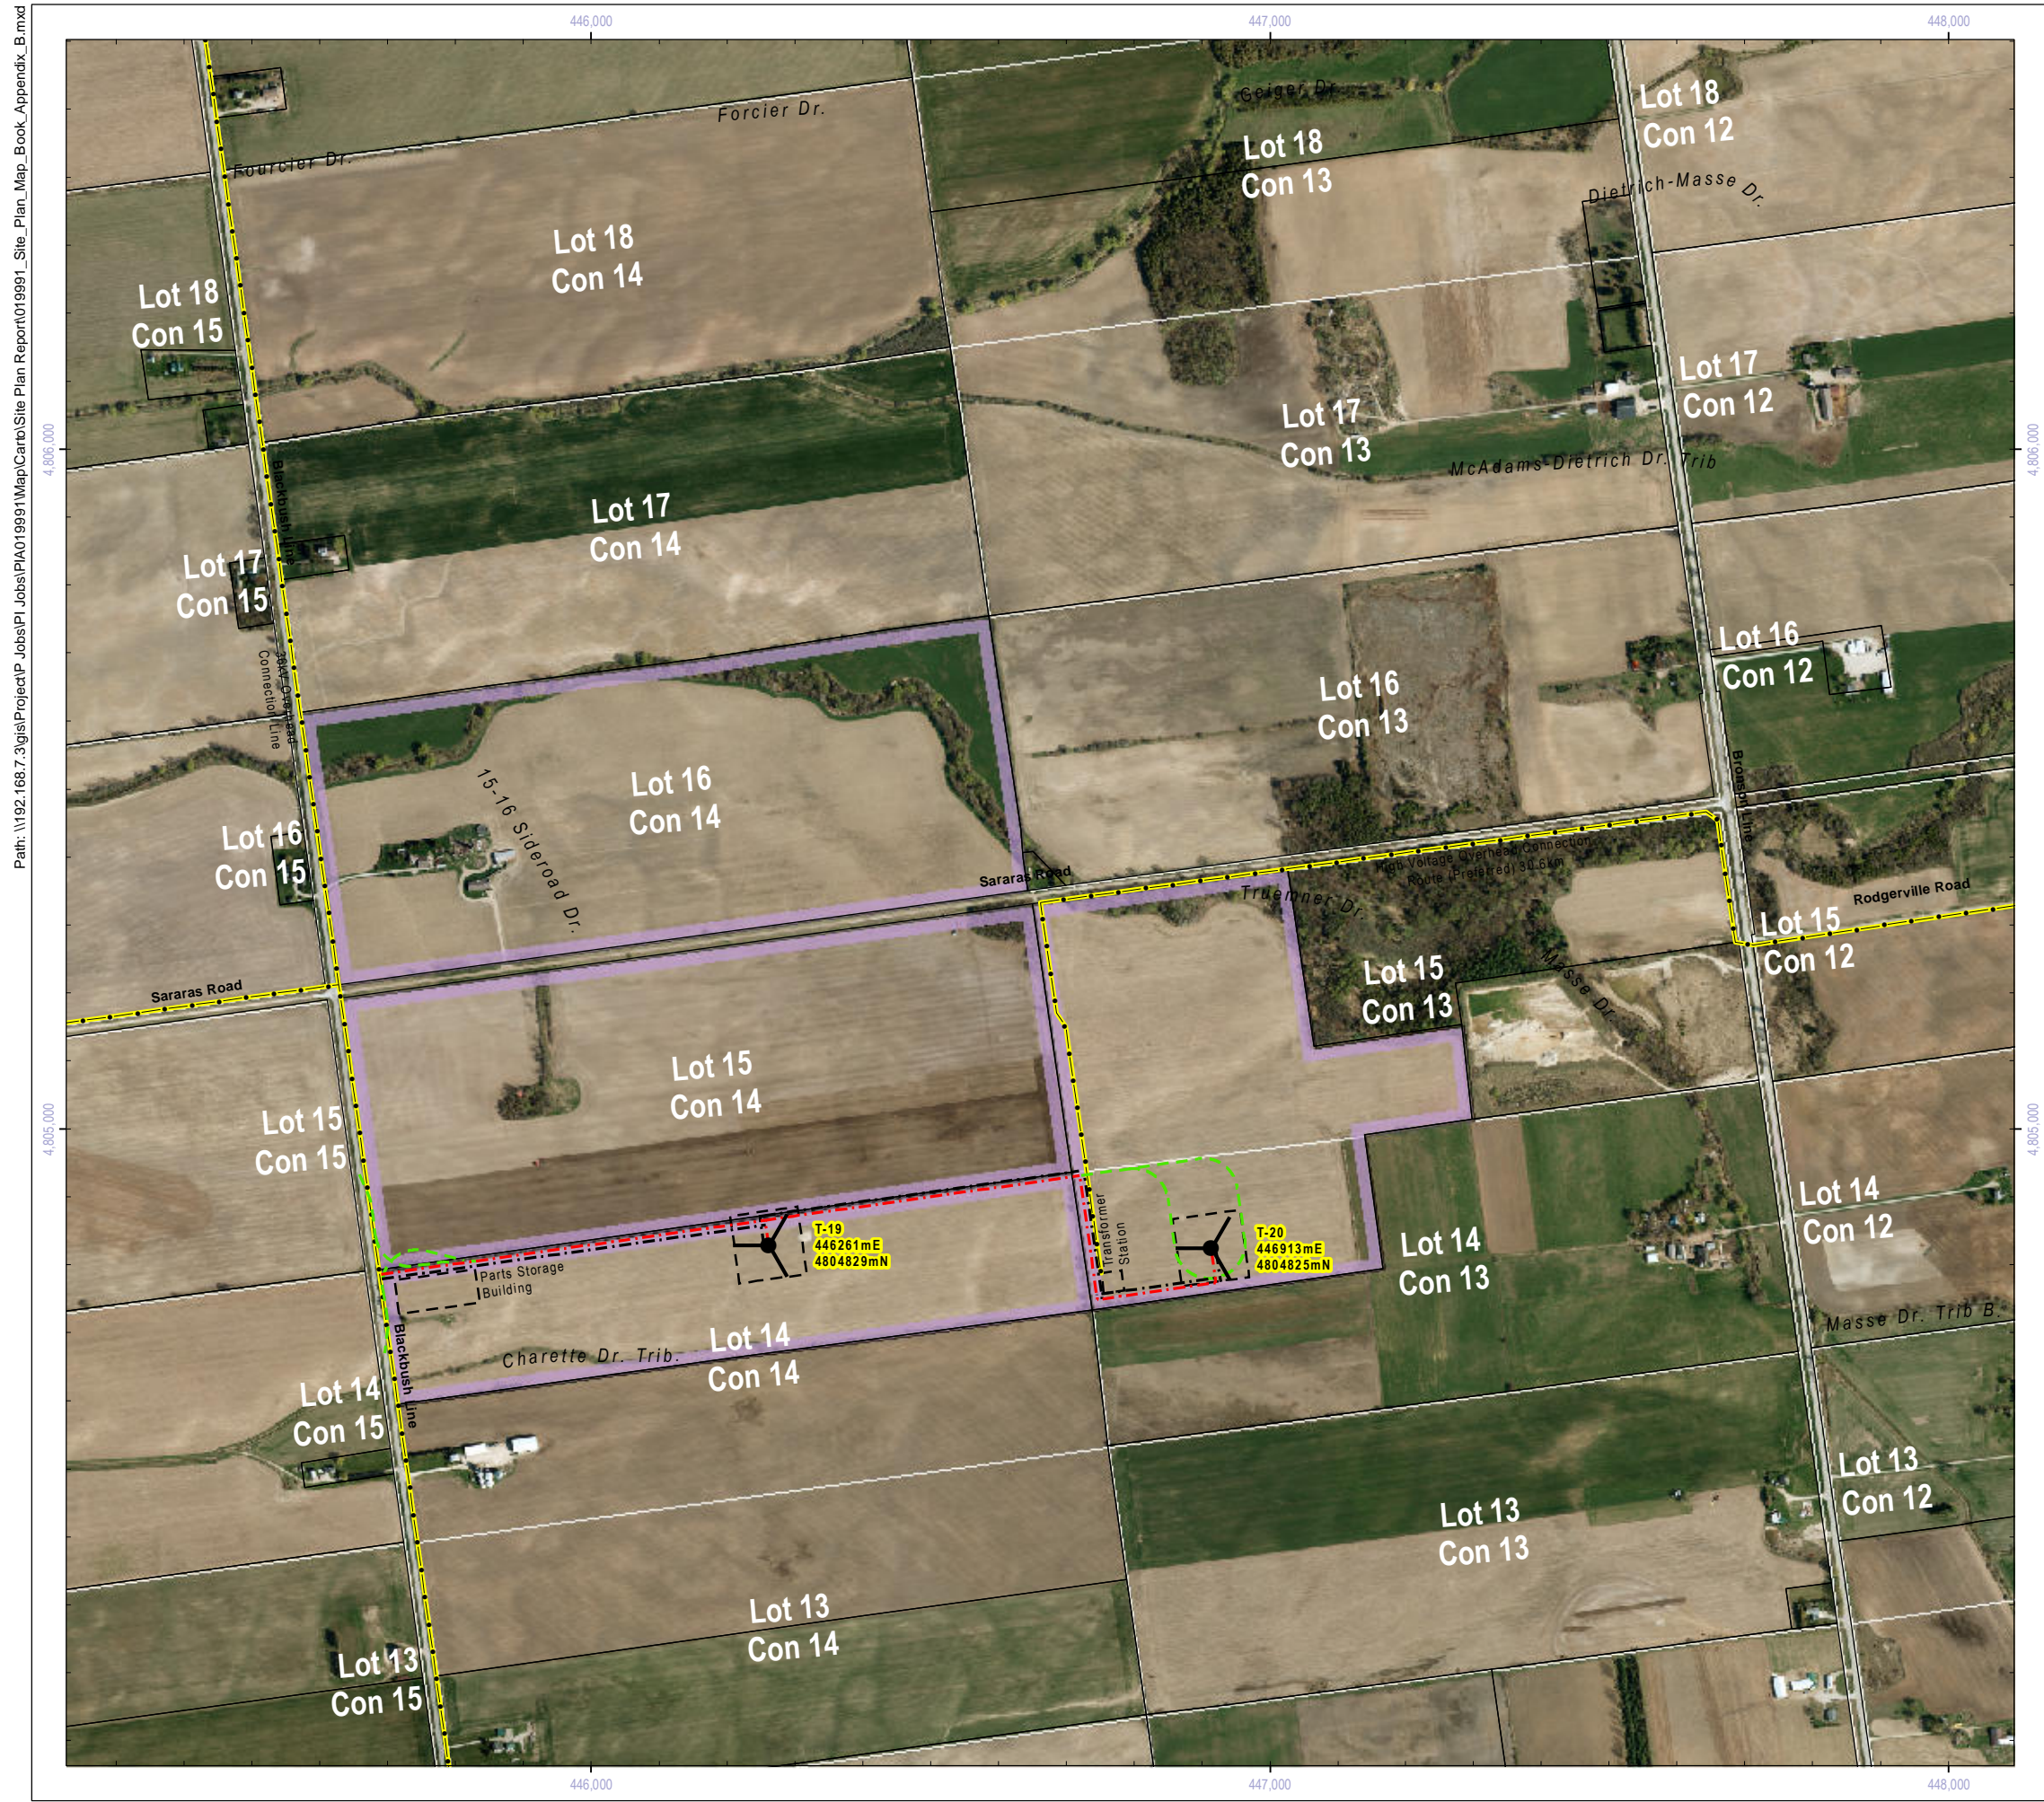



Appendix B Map 5 Site Plan Grand Bend Wind Farm Draft Site Plan Report

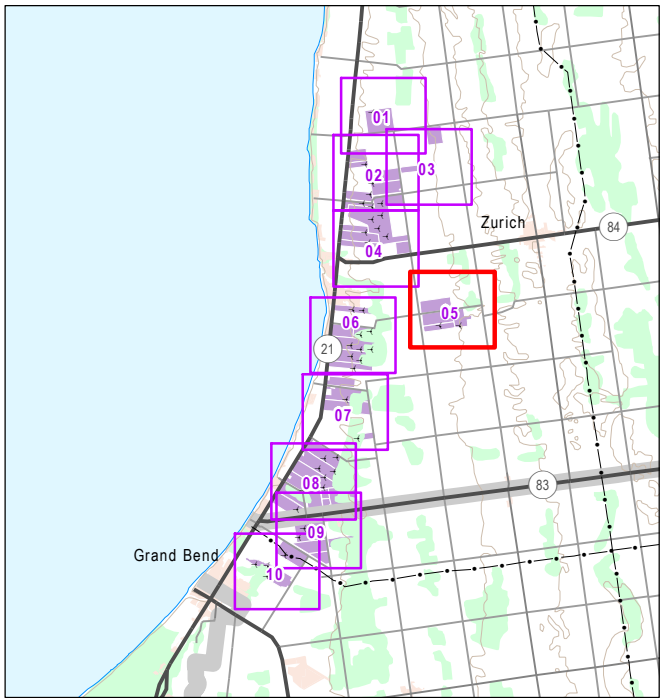


- | | | | |
|--|---|--|--|
| | Proposed Wind Turbine Location (Northland Energy) | | Planned Wind Turbine Location (NextEra Energy) |
| | Primary Proposed Access Road & Collector Line | | Primary Proposed Collector Line (No Road) |
| | Primary Proposed Access Road (No Collector Line) | | Primary Proposed Collector Line in Municipal ROW |
| | Temporary Access Road (for Construction) | | Participating Property |
| | Construction Area (100m x 100m) | | |


- DATA SOURCES:
- County of Huron (including Imagery: 2010)
 - Ministry of Natural Resources, © Queen's Printer for Ontario
 - Natural Resources Canada © Her Majesty the Queen in Right of Canada
 - Aercoastics Engineering Ltd.

Scale: 1:10,000
Date: 20 April 2012
Project Number: PIA019991

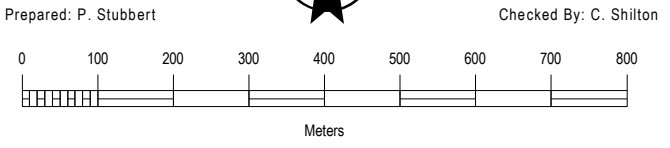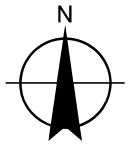

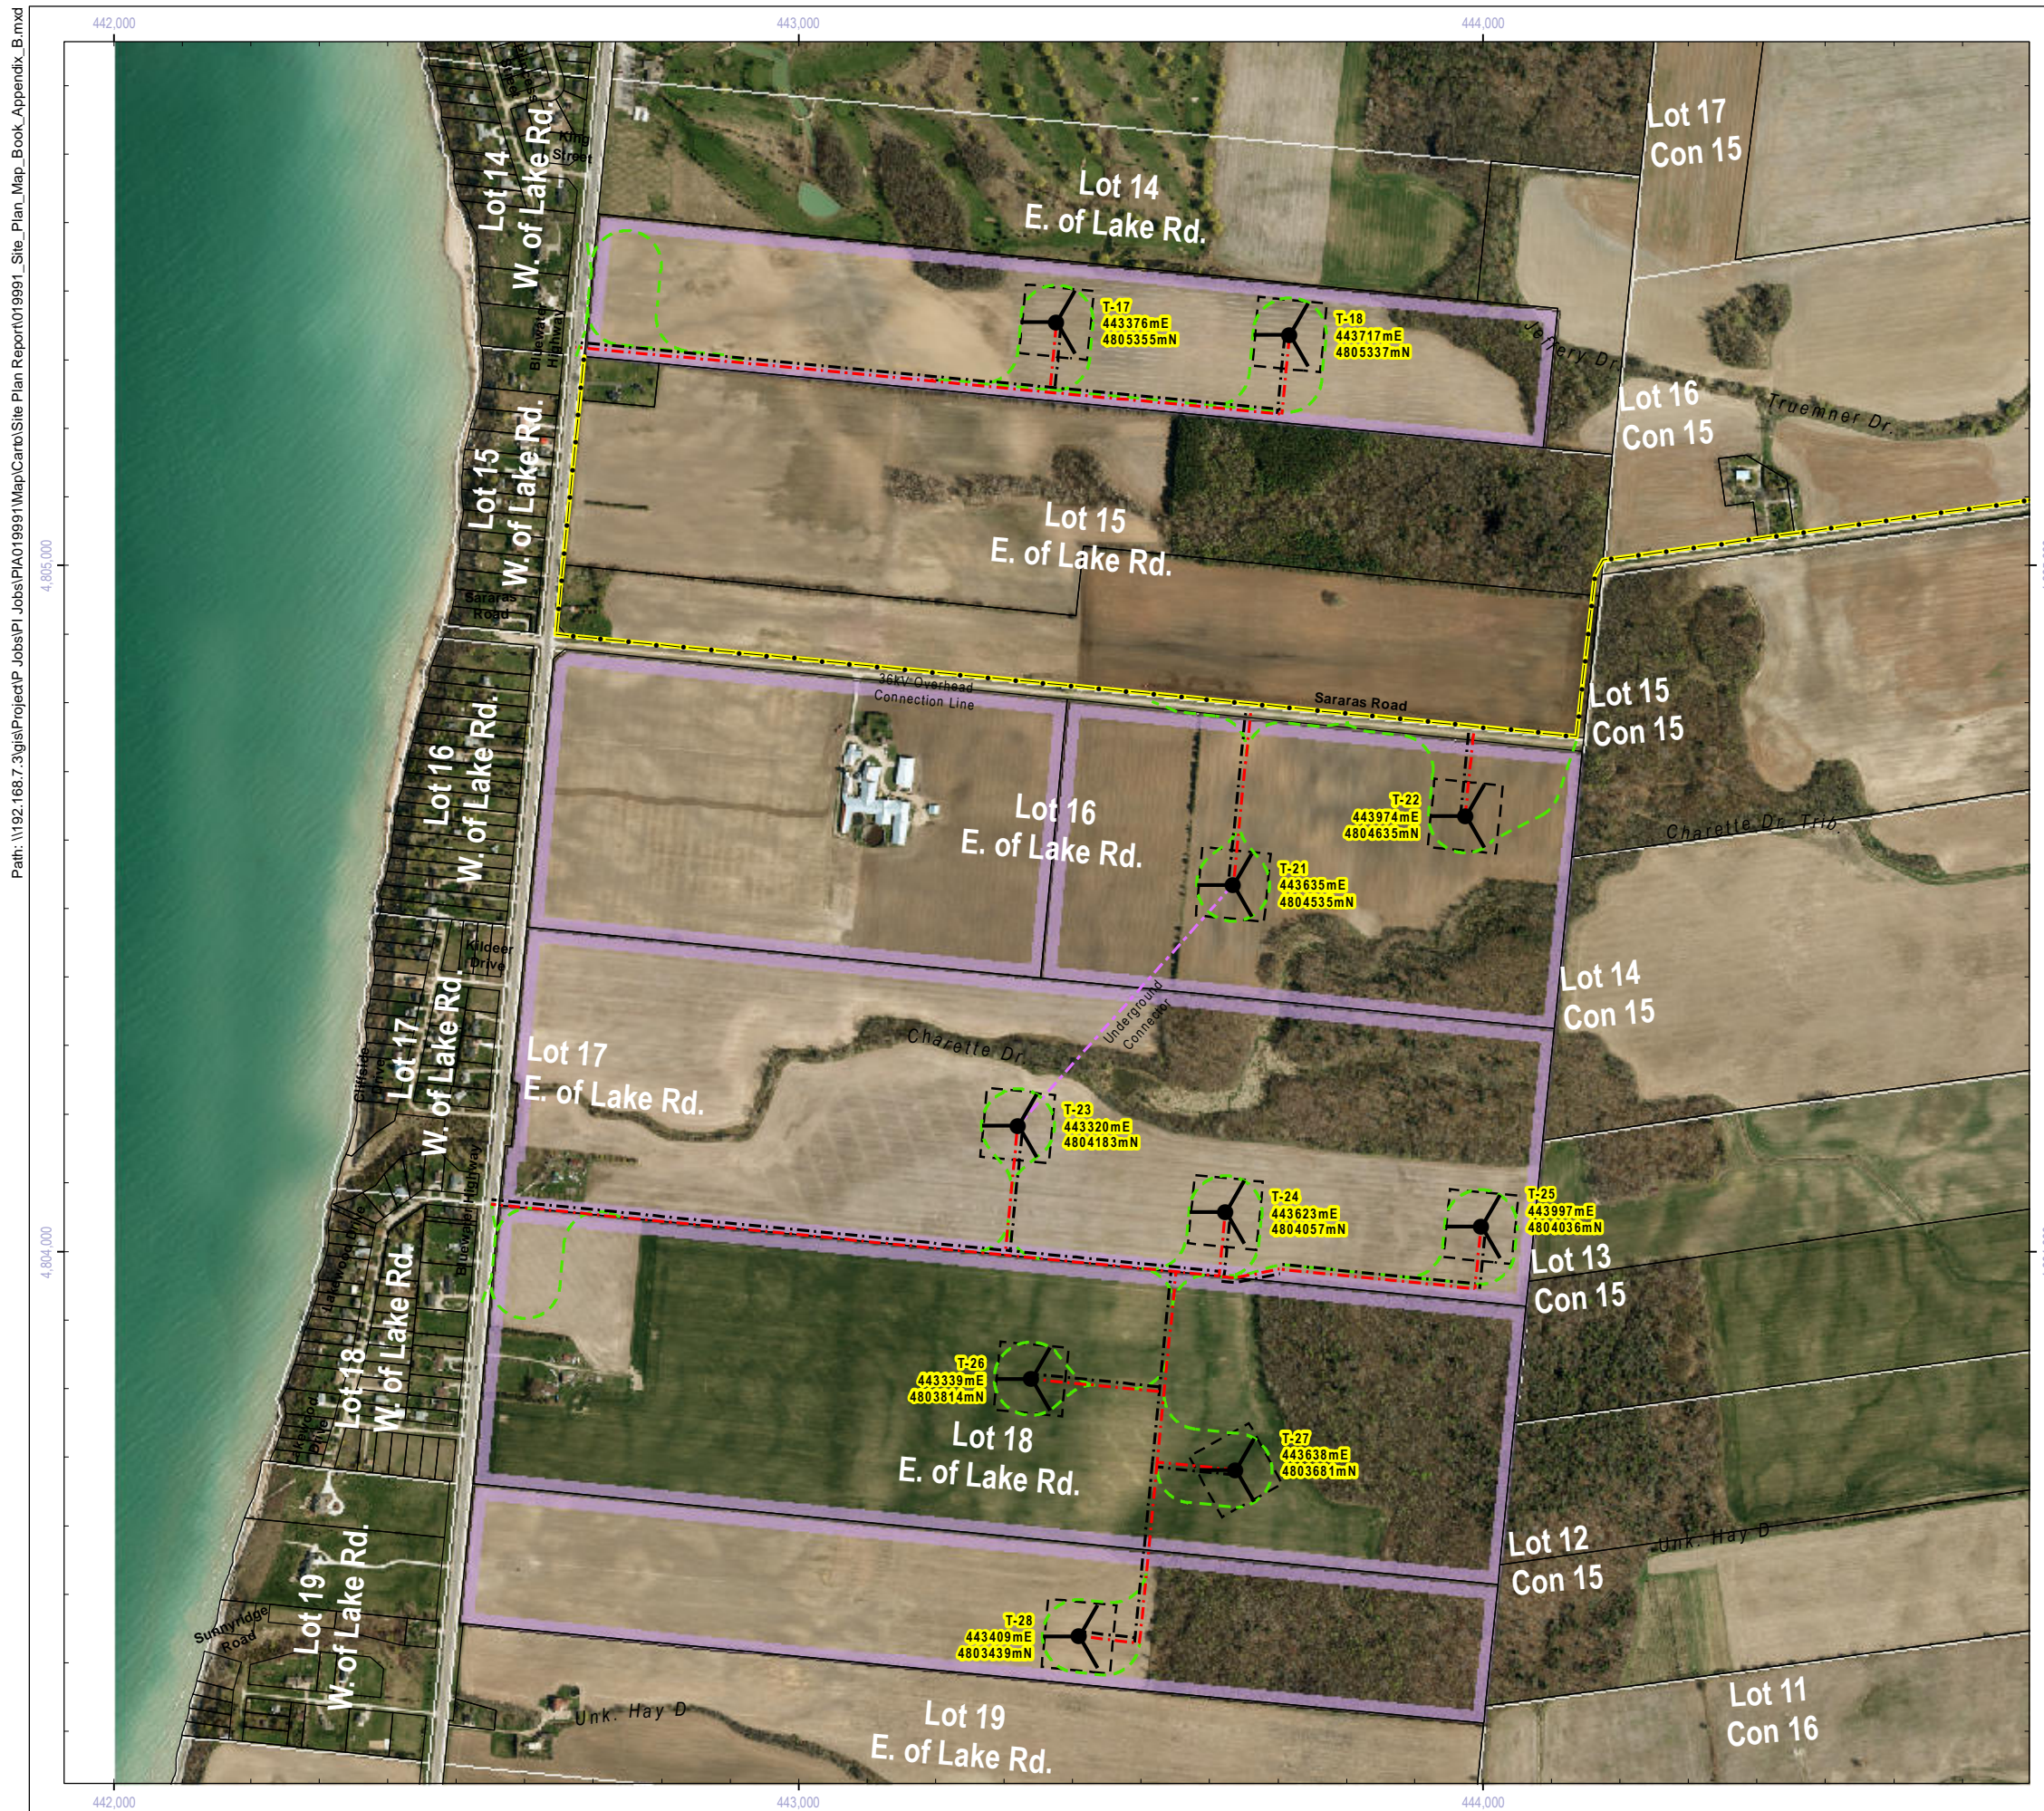

Appendix B Map 6 Site Plan Grand Bend Wind Farm Draft Site Plan Report

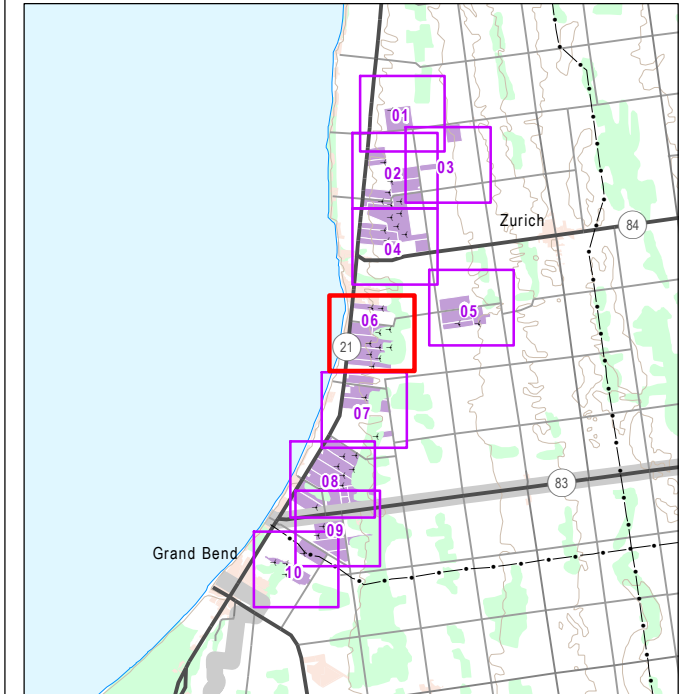


	Proposed Wind Turbine Location (Northland Energy)		Planned Wind Turbine Location (NextEra Energy)
	Primary Proposed Access Road & Collector Line		Primary Proposed Collector Line (No Road)
	Primary Proposed Access Road (No Collector Line)		Primary Proposed Collector Line in Municipal ROW
	Temporary Access Road (for Construction)		Participating Property
	Construction Area (100m x 100m)		

DATA SOURCES:


1. County of Huron (including Imagery: 2010)
2. Ministry of Natural Resources, © Queen's Printer for Ontario
3. Natural Resources Canada © Her Majesty the Queen in Right of Canada
4. Aercoustics Engineering Ltd.

Scale: 1:10,000
Date: 20 April 2012
Project Number: PIA019991

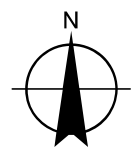


Prepared by: P. Stubbart

Checked By: C. Shilton

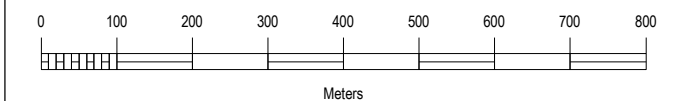




Appendix B Map 7 Site Plan Grand Bend Wind Farm Draft Site Plan Report

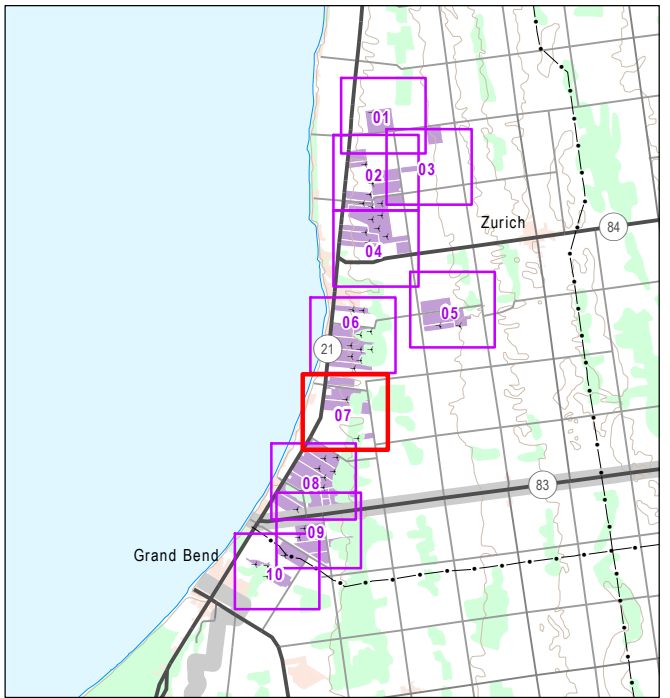


- | | | | |
|--|---|--|--|
| | Proposed Wind Turbine Location (Northland Energy) | | Planned Wind Turbine Location (NextEra Energy) |
| | Primary Proposed Access Road & Collector Line | | Primary Proposed Collector Line (No Road) |
| | Primary Proposed Access Road (No Collector Line) | | Primary Proposed Collector Line in Municipal ROW |
| | Temporary Access Road (for Construction) | | Participating Property |
| | Construction Area (100m x 100m) | | |


- DATA SOURCES:
- County of Huron (including Imagery: 2010)
 - Ministry of Natural Resources, © Queen's Printer for Ontario
 - Natural Resources Canada © Her Majesty the Queen in Right of Canada
 - Aercoustics Engineering Ltd.

Scale: 1:10,000
Date: 20 April 2012
Project Number: PIA019991

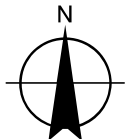


Prepared By: P. Stubbert
Checked By: C. Shilton

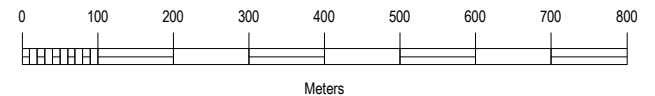

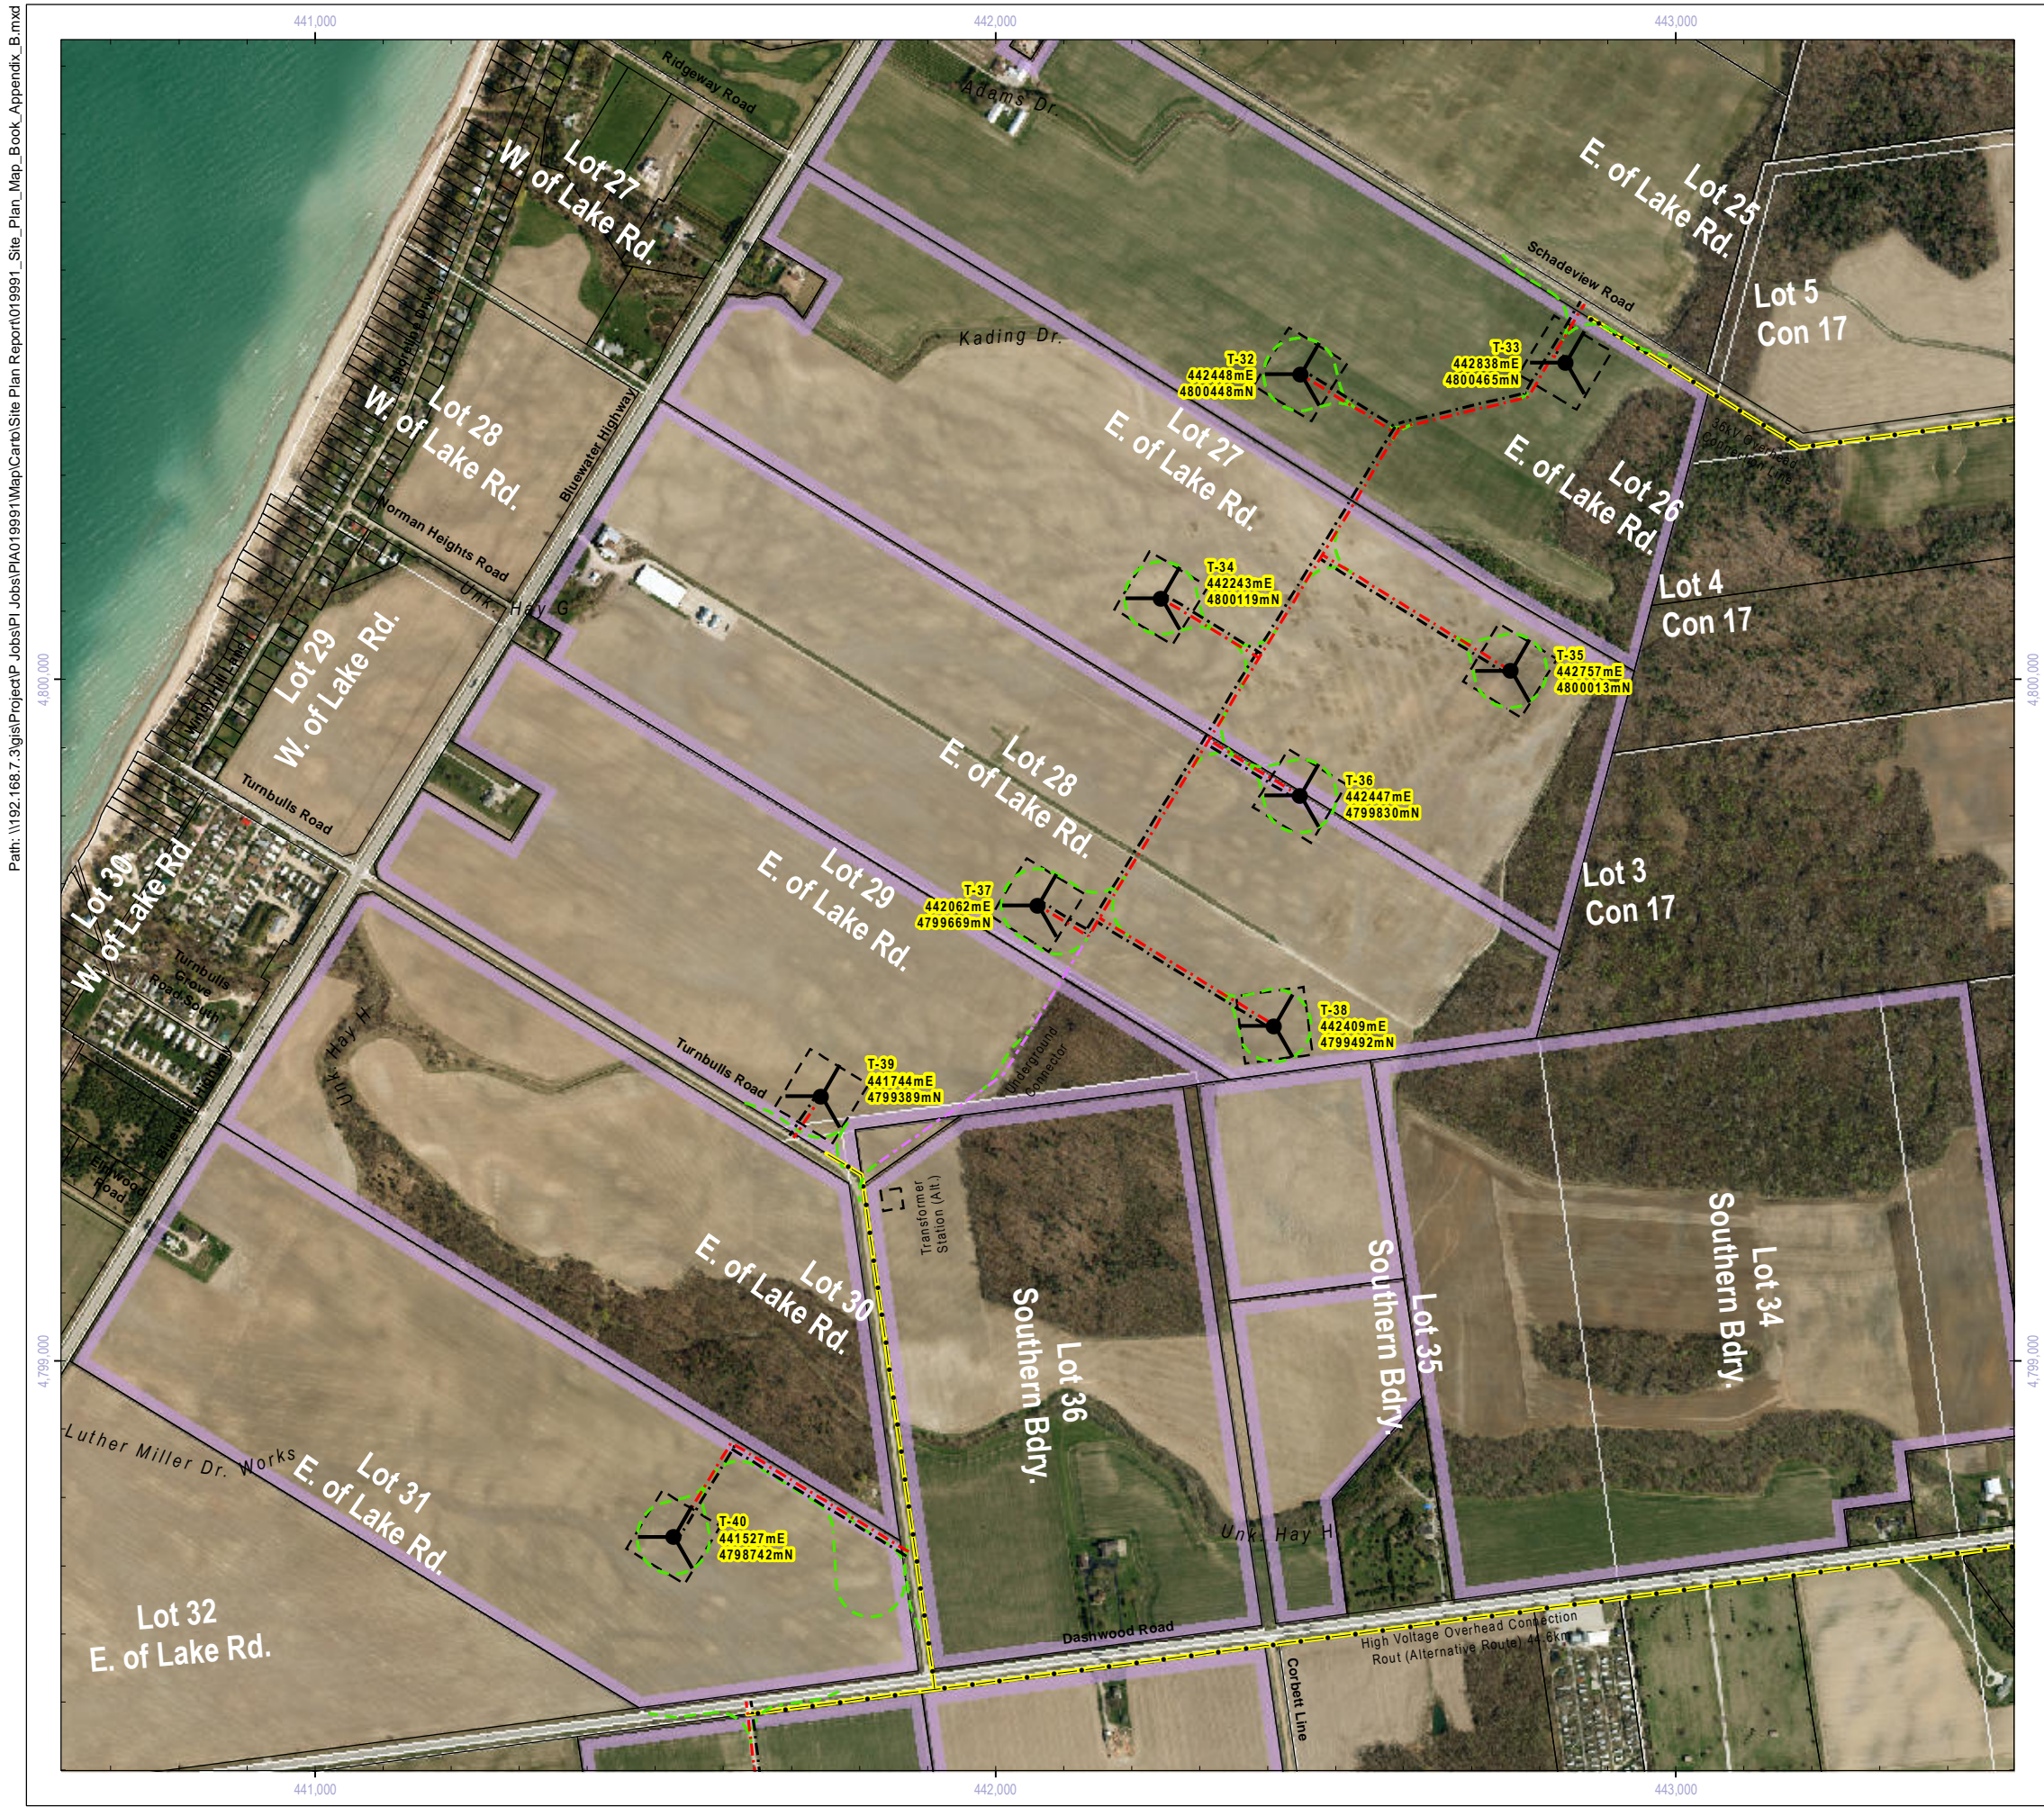

Appendix B Map 8 Site Plan



Grand Bend Wind Farm Draft Site Plan Report

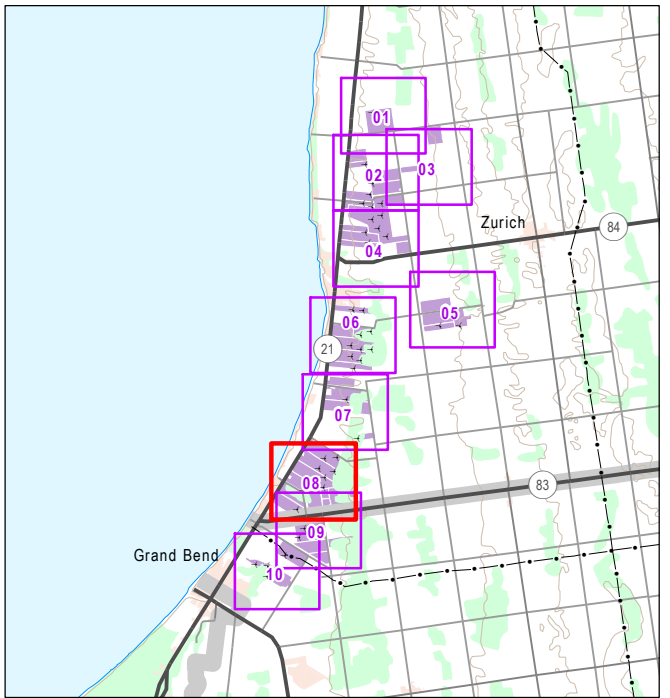

- | | | | |
|--|---|--|--|
| | Proposed Wind Turbine Location (Northland Energy) | | Planned Wind Turbine Location (NextEra Energy) |
| | Primary Proposed Access Road & Collector Line | | Primary Proposed Collector Line (No Road) |
| | Primary Proposed Access Road (No Collector Line) | | Primary Proposed Collector Line in Municipal ROW |
| | Temporary Access Road (for Construction) | | Participating Property |
| | Construction Area (100m x 100m) | | |


- DATA SOURCES:
1. County of Huron (including Imagery: 2010)
 2. Ministry of Natural Resources, © Queen's Printer for Ontario
 3. Natural Resources Canada © Her Majesty the Queen in Right of Canada
 4. Aercoustics Engineering Ltd.

Scale: 1:10,000
Date: 20 April 2012
Project Number: PIA019991

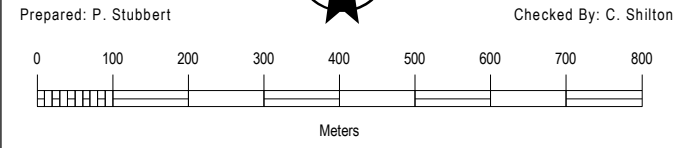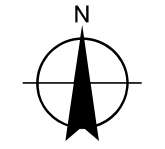





Appendix B Map 9 Site Plan Grand Bend Wind Farm Draft Site Plan Report

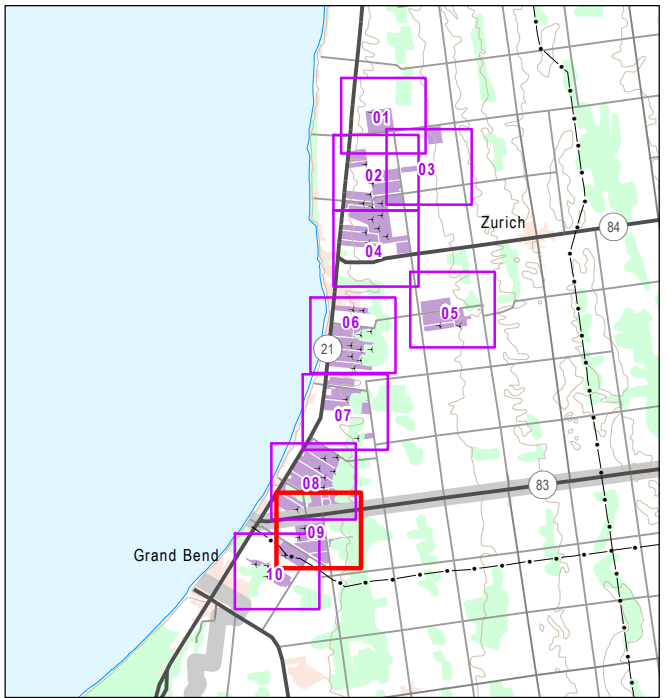

	Proposed Wind Turbine Location (Northland Energy)		Planned Wind Turbine Location (NextEra Energy)
	Primary Proposed Access Road & Collector Line		Primary Proposed Collector Line (No Road)
	Primary Proposed Access Road (No Collector Line)		Primary Proposed Collector Line in Municipal ROW
	Temporary Access Road (for Construction)		Participating Property
	Construction Area (100m x 100m)		

- DATA SOURCES:
1. County of Huron (including Imagery: 2010)
 2. Ministry of Natural Resources, © Queen's Printer for Ontario
 3. Natural Resources Canada © Her Majesty the Queen in Right of Canada
 4. Aercoustics Engineering Ltd.


Scale: 1:10,000
Date: 20 April 2012
Project Number: PIA019991

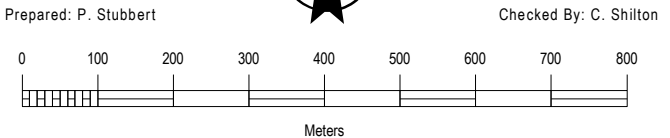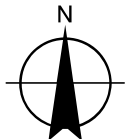



Appendix B Map 10 Site Plan


Grand Bend Wind Farm Draft Site Plan Report

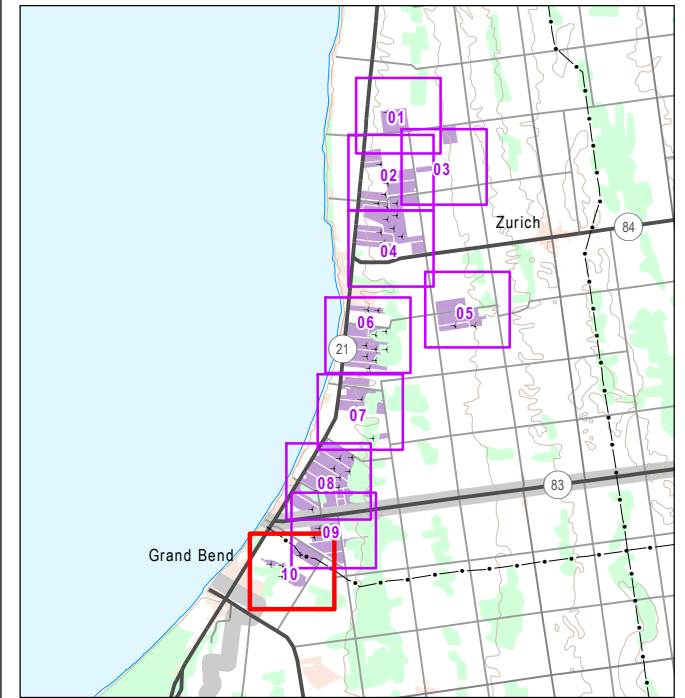

- | | | | |
|--|---|--|--|
| | Proposed Wind Turbine Location (Northland Energy) | | Planned Wind Turbine Location (NextEra Energy) |
| | Primary Proposed Access Road & Collector Line | | Primary Proposed Collector Line (No Road) |
| | Primary Proposed Access Road (No Collector Line) | | Primary Proposed Collector Line in Municipal ROW |
| | Temporary Access Road (for Construction) | | Participating Property |
| | Construction Area (100m x 100m) | | |

- DATA SOURCES:
1. County of Huron (including Imagery: 2010)
 2. Ministry of Natural Resources, © Queen's Printer for Ontario
 3. Natural Resources Canada © Her Majesty the Queen in Right of Canada
 4. Aercoustics Engineering Ltd.

Scale: 1:10,000
Date: 20 April 2012
Project Number: PIA019991

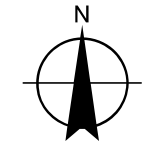

Prepared: P. Stubbert
Checked By: C. Shilton

