


Appendix C

Conceptual Plans and Specifications

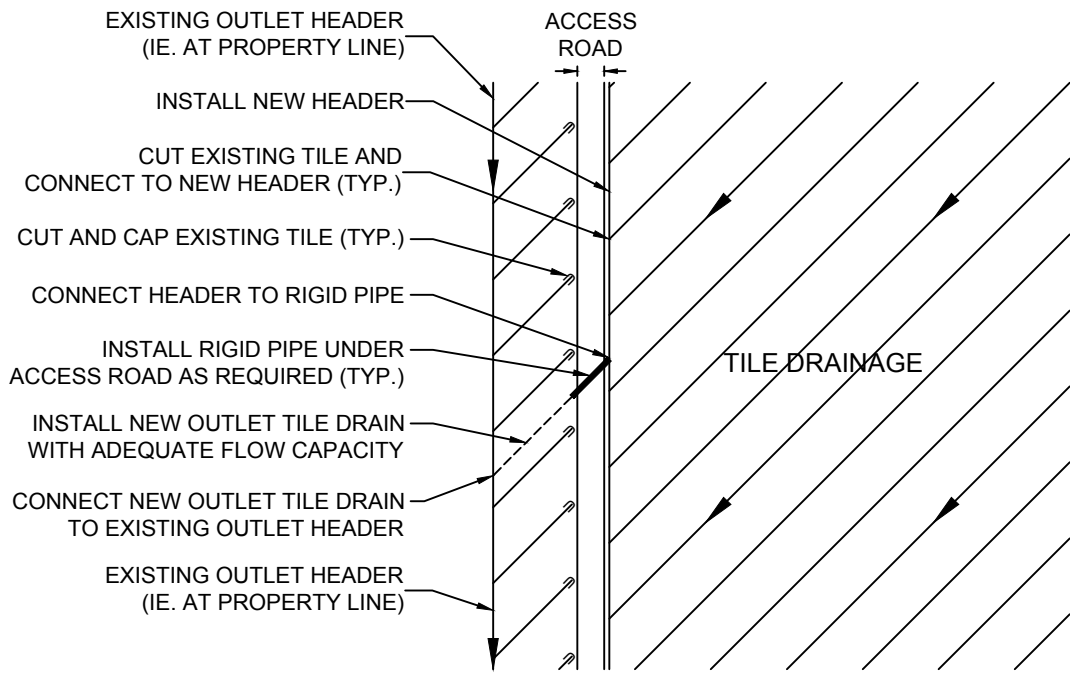


**REPRESENTATIVE ACCESS ROAD
TILE DRAIN MODIFICATIONS**

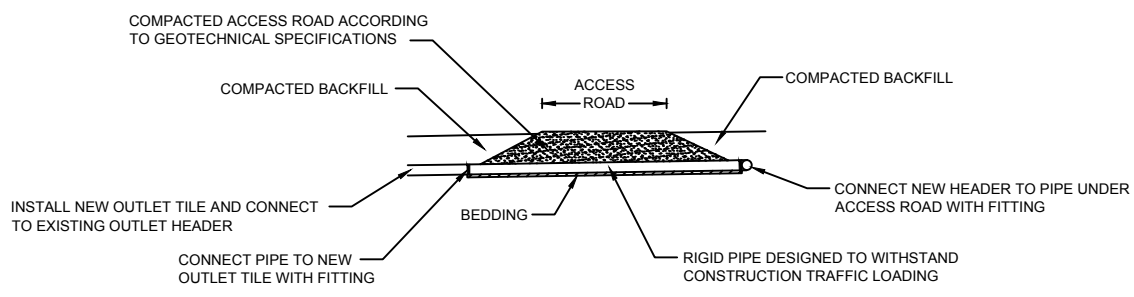


**REPRESENTATIVE HEADER
CONNECTION UNDER ACCESS ROAD**

<p>Client</p> <p>NORTHLAND POWER INC. 30 ST. CLAIR AVENUE WEST, 12TH FLOOR TORONTO, ON M4A 3A1</p>	<p align="center">NEEGAN BURNSIDE</p> <p>Neegan Burnside Limited 6990 Creditview Road, Unit 2 Mississauga, Ontario, L5N 8R9 telephone (905) 821-1800 fax (905) 821-1809 web www.neeganburnside.com</p>		
<p>Drawing Title</p> <p>TILE DRAIN MODIFICATIONS FOR ACCESS ROADS</p>	<p>Drawn By CS</p> <p>Scale N.T.S.</p>	<p>Checked By LP</p> <p>Project No. PIA019991</p>	<p>Drawing No.</p> <p align="center">C1</p>

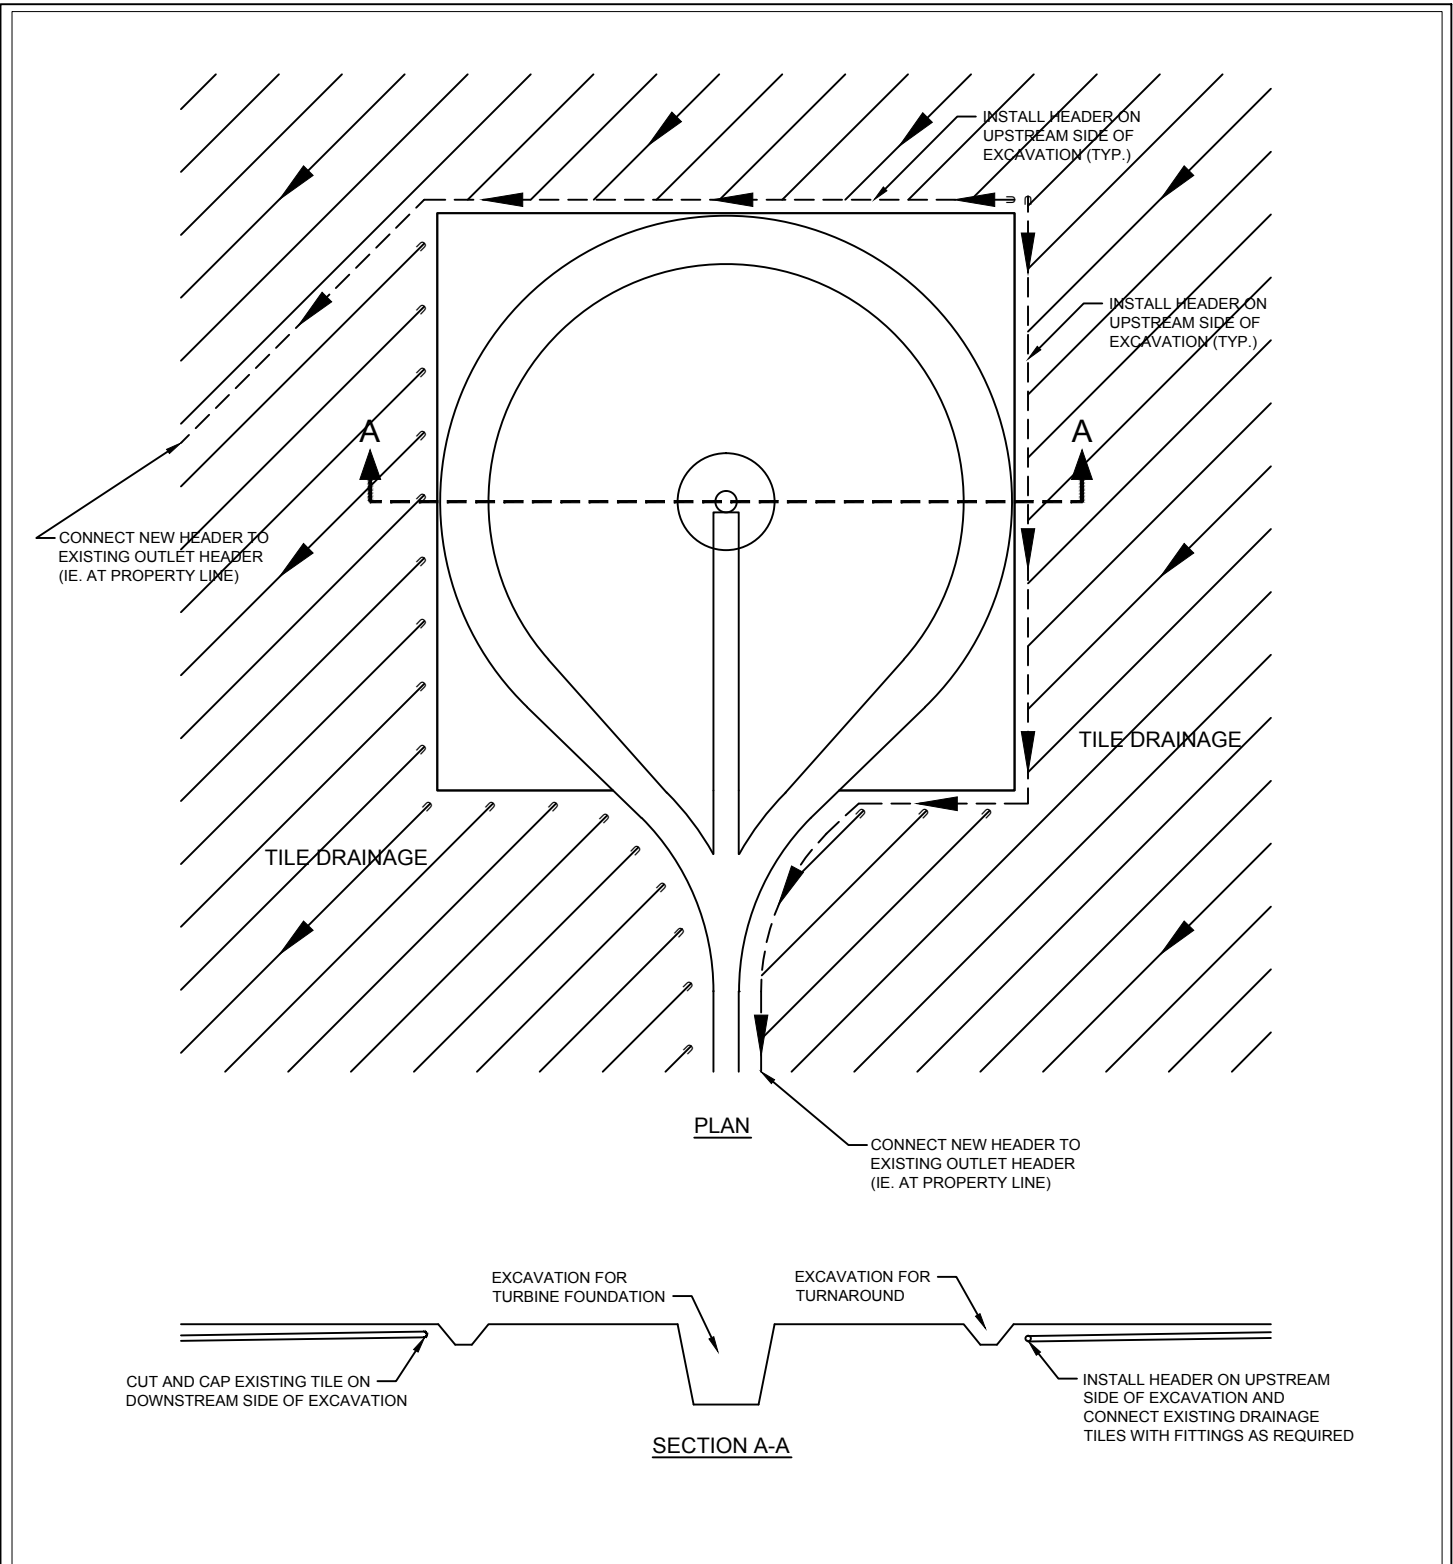

<p>Client</p> <p>NORTHLAND POWER INC. 30 ST. CLAIR AVENUE WEST, 12TH FLOOR TORONTO, ON M4A 3A1</p>	<p>NEEGAN BURNSIDE</p> <p>Neegan Burnside Limited 6990 Creditview Road, Unit 2 Mississauga, Ontario, L5N 8R9 telephone (905) 821-1800 fax (905) 821-1809 web www.neeganburnside.com</p>		
<p>Drawing Title</p> <p>TILE DRAIN MODIFICATIONS FOR TURBINE INSTALLATION AREAS</p>	<p>Drawn By CS</p> <p>Scale N.T.S.</p>	<p>Checked By LP</p> <p>Project No. PIA019991</p>	<p>Drawing No.</p> <p>C2</p>

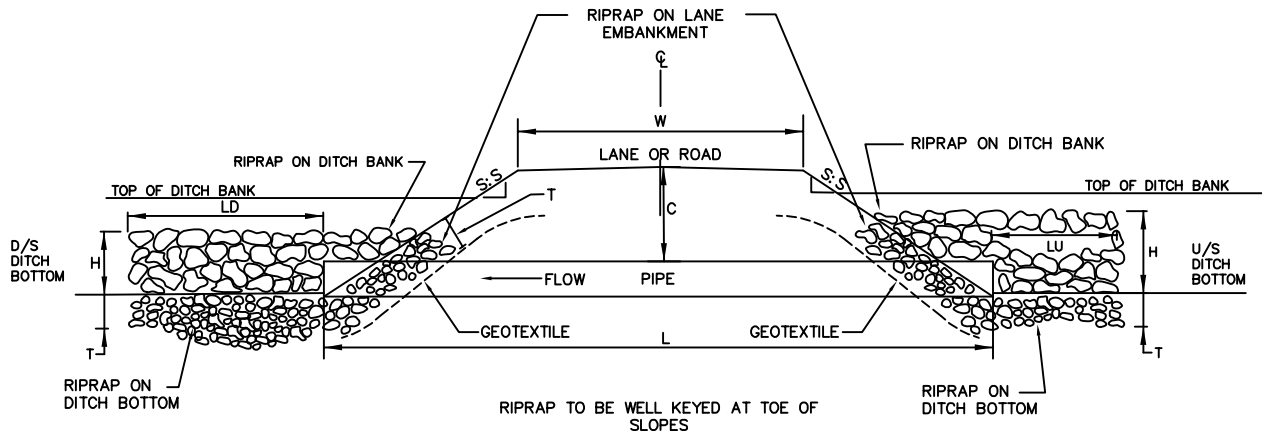

Client

NORTHLAND POWER INC.
 30 ST. CLAIR AVENUE WEST, 12TH FLOOR
 TORONTO, ON
 M4A 3A1

NEEGAN BURNSIDE

Neegan Burnside Limited
 6990 Creditview Road, Unit 2
 Mississauga, Ontario, L5N 8R9
telephone (905) 821-1800 **fax** (905) 821-1809
web www.neeganburnside.com

Drawing Title

**TYPICAL CULVERT INSTALLATION
 WITH RIPRAP**

Drawn By
 CS

Checked By
 JD


Drawing No.

Scale
 N.T.S.

Project No.
 PIA019991

C3

NOT FOR CONSTRUCTION
FOR ILLUSTRATION ONLY

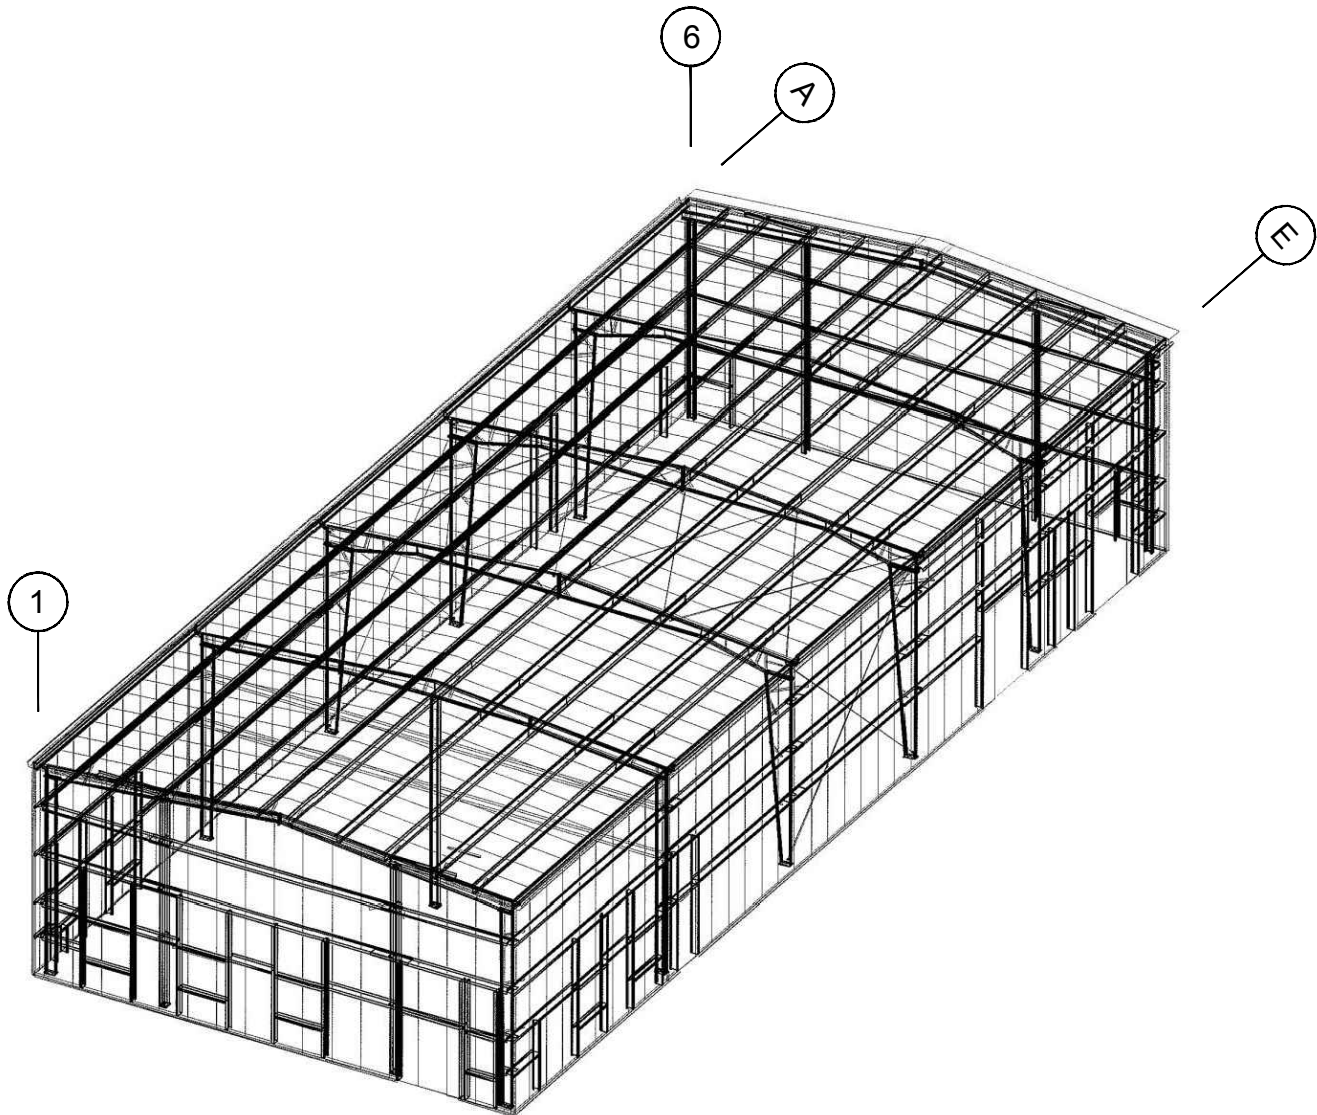

THIS REPRESENTATIVE DRAWING WAS PROVIDED BY NORTHLAND POWER INC. FOR ILLUSTRATION PURPOSES ONLY.

Client

NORTHLAND POWER INC.
30 ST. CLAIR AVENUE WEST, 12TH FLOOR
TORONTO, ON
M4A 3A1

NEEGAN BURNSIDE

Neegan Burnside Limited
6990 Creditview Road, Unit 2
Mississauga, Ontario, L5N 8R9
telephone (905) 821-1800 **fax** (905) 821-1809
web www.neeganburnside.com

Drawing Title

**CONCEPTUAL PARTS AND STORAGE
BUILDING - ISOMETRIC**

Drawn By

Checked By


Drawing No.

Scale
NTS

Project No.
PIA019991

C4

NOT FOR CONSTRUCTION FOR ILLUSTRATION ONLY

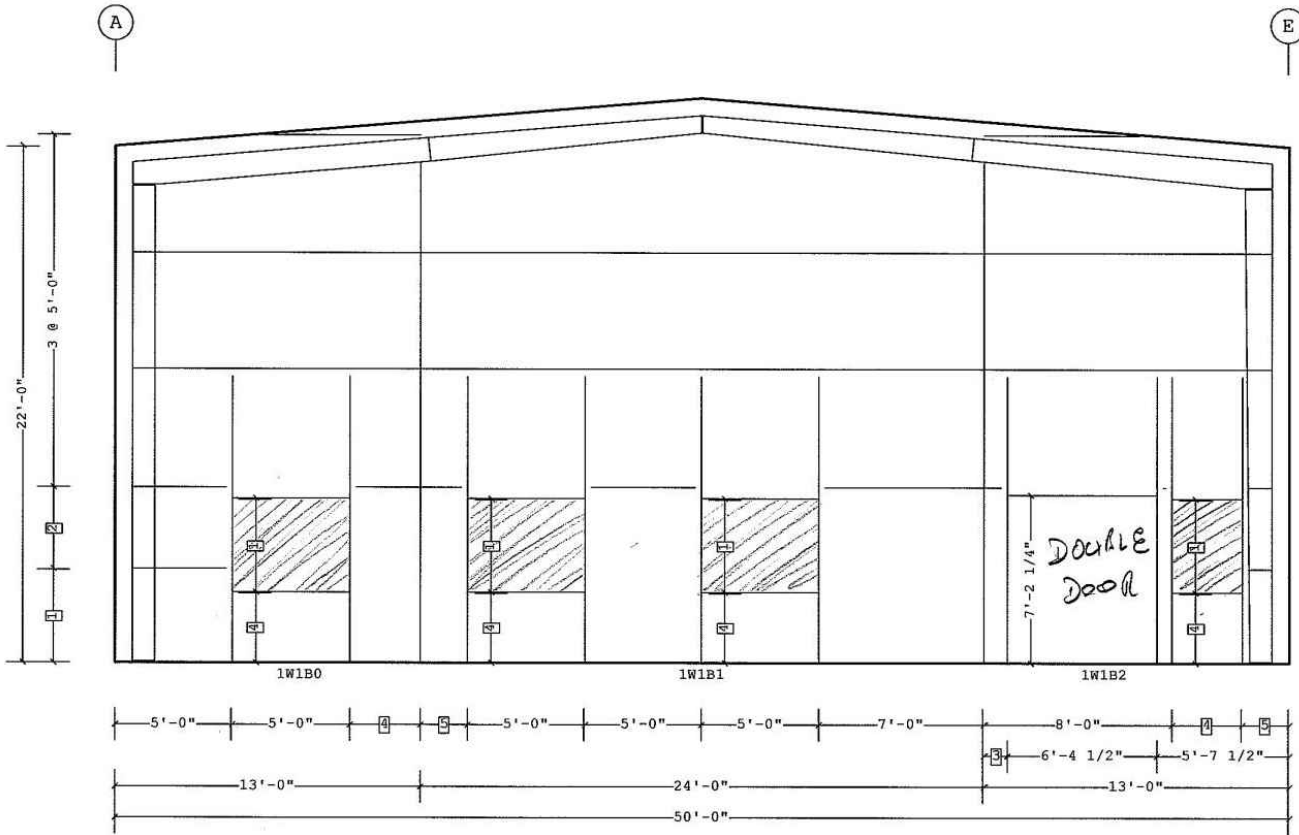

SECONDARY ELEVATION AT 1 (Front end wall)

- 5 2'-0"
 - 4 3'-0"
 - 3 1'-0"
 - 2 3'-6"
 - 1 4'-0"
- Dimension Key

THIS REPRESENTATIVE DRAWING WAS PROVIDED BY NORTHLAND POWER INC. FOR ILLUSTRATION PURPOSES ONLY.

Client

NORTHLAND POWER INC.
30 ST. CLAIR AVENUE WEST, 12TH FLOOR
TORONTO, ON
M4A 3A1

NEEGAN BURNSIDE

Neegan Burnside Limited
6990 Creditview Road, Unit 2
Mississauga, Ontario, L5N 8R9
telephone (905) 821-1800 **fax** (905) 821-1809
web www.neeganburnside.com

Drawing Title

**CONCEPTUAL PARTS AND STORAGE
BUILDING - ELEVATION AT 1**

Drawn By

Checked By


Drawing No.

Scale
NTS

Project No.
PIA019991

C5

NOT FOR CONSTRUCTION FOR ILLUSTRATION ONLY

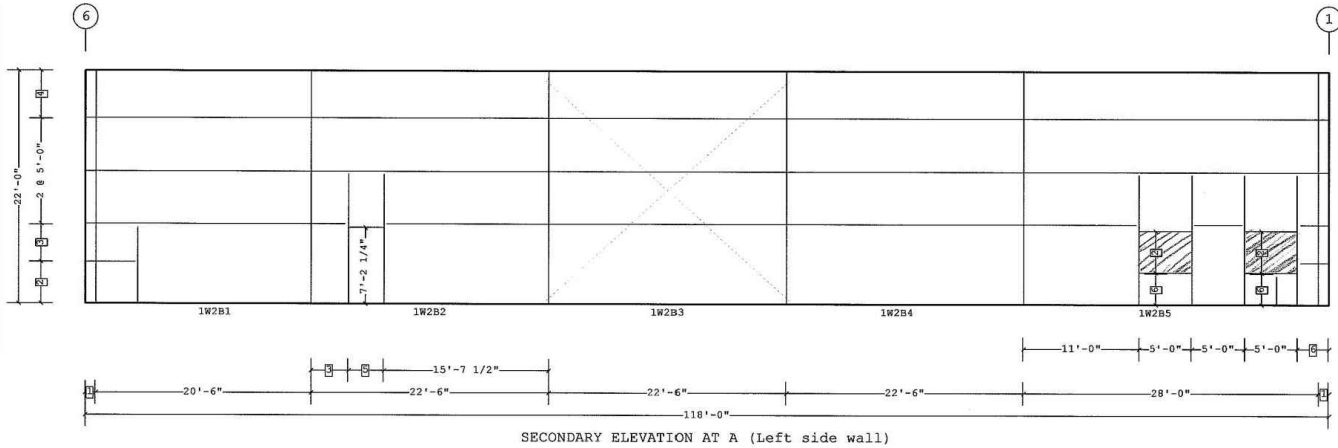

- 6 3'-0"
 - 5 3'-4 1/2"
 - 4 4'-6"
 - 3 3'-6"
 - 2 4'-0"
 - 1 1'-0"
- Dimension Key

THIS REPRESENTATIVE DRAWING WAS PROVIDED BY NORTHLAND POWER INC. FOR ILLUSTRATION PURPOSES ONLY.

Client

NORTHLAND POWER INC.
30 ST. CLAIR AVENUE WEST, 12TH FLOOR
TORONTO, ON
M4A 3A1

NEEGAN BURNSIDE

Neegan Burnside Limited
6990 Creditview Road, Unit 2
Mississauga, Ontario, L5N 8R9
telephone (905) 821-1800 **fax** (905) 821-1809
web www.neeganburnside.com

Drawing Title

**CONCEPTUAL PARTS AND STORAGE
BUILDING - ELEVATION AT A**

Drawn By

Checked By


Drawing No.

Scale
NTS

Project No.
PIA019991

C6

NOT FOR CONSTRUCTION FOR ILLUSTRATION ONLY

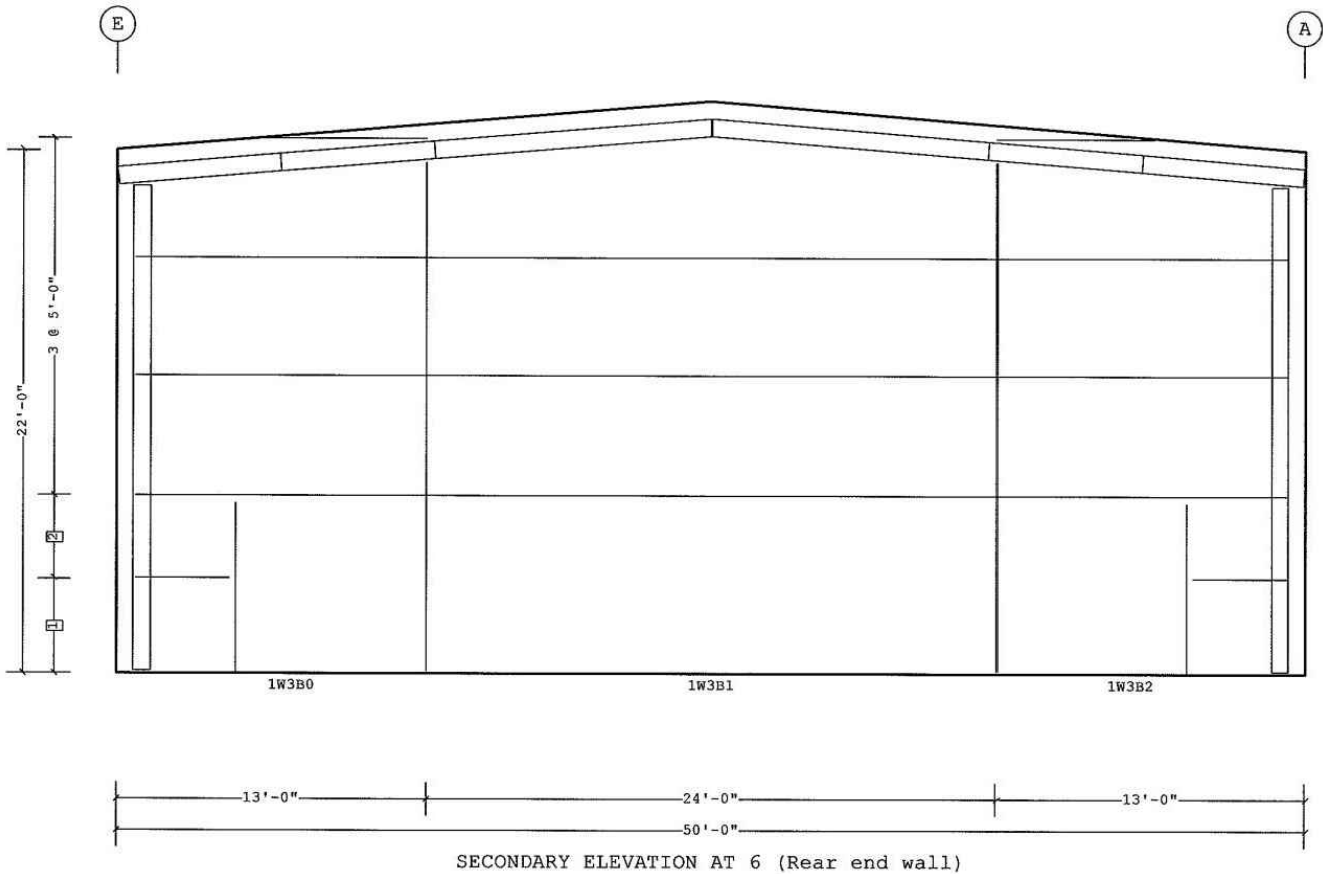


SECONDARY ELEVATION AT 6 (Rear end wall)

- 2 3'-6"
- 1 4'-0"
- Dimension Key

THIS REPRESENTATIVE DRAWING WAS PROVIDED BY NORTHLAND POWER INC. FOR ILLUSTRATION PURPOSES ONLY.

<p>Client</p> <p>NORTHLAND POWER INC. 30 ST. CLAIR AVENUE WEST, 12TH FLOOR TORONTO, ON M4A 3A1</p>	<div style="text-align: center;"> </div> <p>Neegan Burnside Limited 6990 Creditview Road, Unit 2 Mississauga, Ontario, L5N 8R9 telephone (905) 821-1800 fax (905) 821-1809 web www.neeganburnside.com</p>					
<p>Drawing Title</p> <p>CONCEPTUAL PARTS AND STORAGE BUILDING - ELEVATION AT 6</p>	<table border="1" style="width: 100%; border-collapse: collapse;"> <tr> <td style="width: 33%; padding: 2px;">Drawn By</td> <td style="width: 33%; padding: 2px;">Checked By</td> <td rowspan="2" style="width: 34%; padding: 2px; text-align: center; vertical-align: middle;">C7</td> </tr> <tr> <td style="padding: 2px;">Scale NTS</td> <td style="padding: 2px;">Project No. PIA019991</td> </tr> </table>	Drawn By	Checked By	C7	Scale NTS	Project No. PIA019991
Drawn By	Checked By	C7				
Scale NTS	Project No. PIA019991					

NOT FOR CONSTRUCTION FOR ILLUSTRATION ONLY

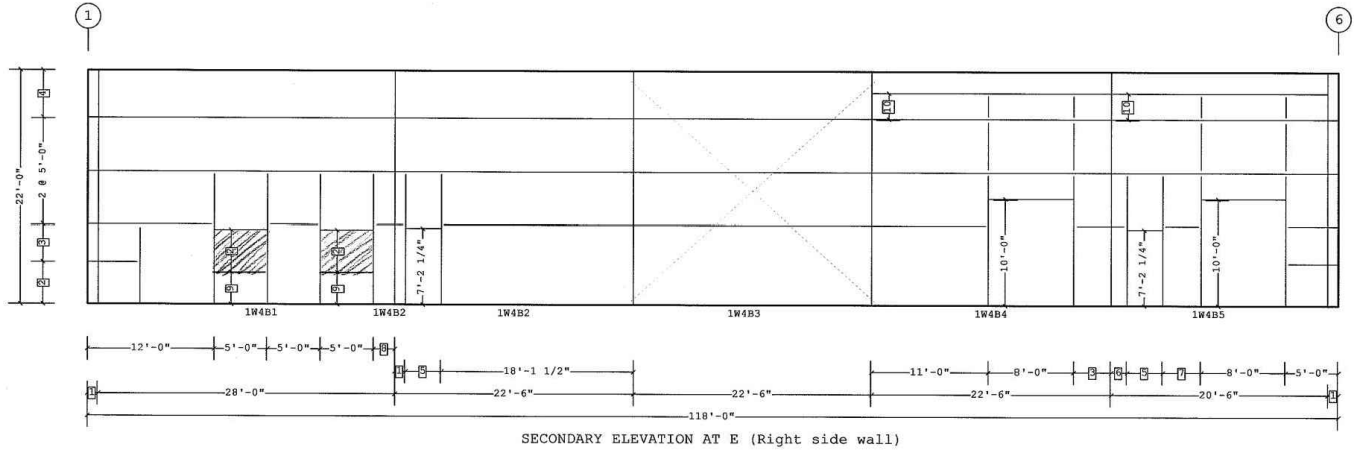


- 10 2'-6"
 - 9 3'-0"
 - 8 2'-0"
 - 7 3'-7 1/2"
 - 6 1'-6"
 - 5 3'-4 1/2"
 - 4 4'-6"
 - 3 3'-6"
 - 2 4'-0"
 - 1 1'-0"
- Dimension Key

SECONDARY ELEVATION AT E (Right side wall)

THIS REPRESENTATIVE DRAWING WAS PROVIDED BY NORTHLAND POWER INC. FOR ILLUSTRATION PURPOSES ONLY.

<p>Client</p> <p>NORTHLAND POWER INC. 30 ST. CLAIR AVENUE WEST, 12TH FLOOR TORONTO, ON M4A 3A1</p>	<div style="text-align: center;"> </div> <p>Neegan Burnside Limited 6990 Creditview Road, Unit 2 Mississauga, Ontario, L5N 8R9 telephone (905) 821-1800 fax (905) 821-1809 web www.neeganburnside.com</p>					
<p>Drawing Title</p> <p>CONCEPTUAL PARTS AND STORAGE BUILDING - ELEVATION AT E</p>	<table border="1" style="width: 100%; border-collapse: collapse;"> <tr> <td style="width: 33%; padding: 2px;">Drawn By</td> <td style="width: 33%; padding: 2px;">Checked By</td> <td rowspan="2" style="width: 33%; padding: 2px; text-align: center; vertical-align: middle;">C8</td> </tr> <tr> <td style="padding: 2px;">Scale NTS</td> <td style="padding: 2px;">Project No. PIA019991</td> </tr> </table>	Drawn By	Checked By	C8	Scale NTS	Project No. PIA019991
Drawn By	Checked By	C8				
Scale NTS	Project No. PIA019991					

NOT FOR CONSTRUCTION FOR ILLUSTRATION ONLY

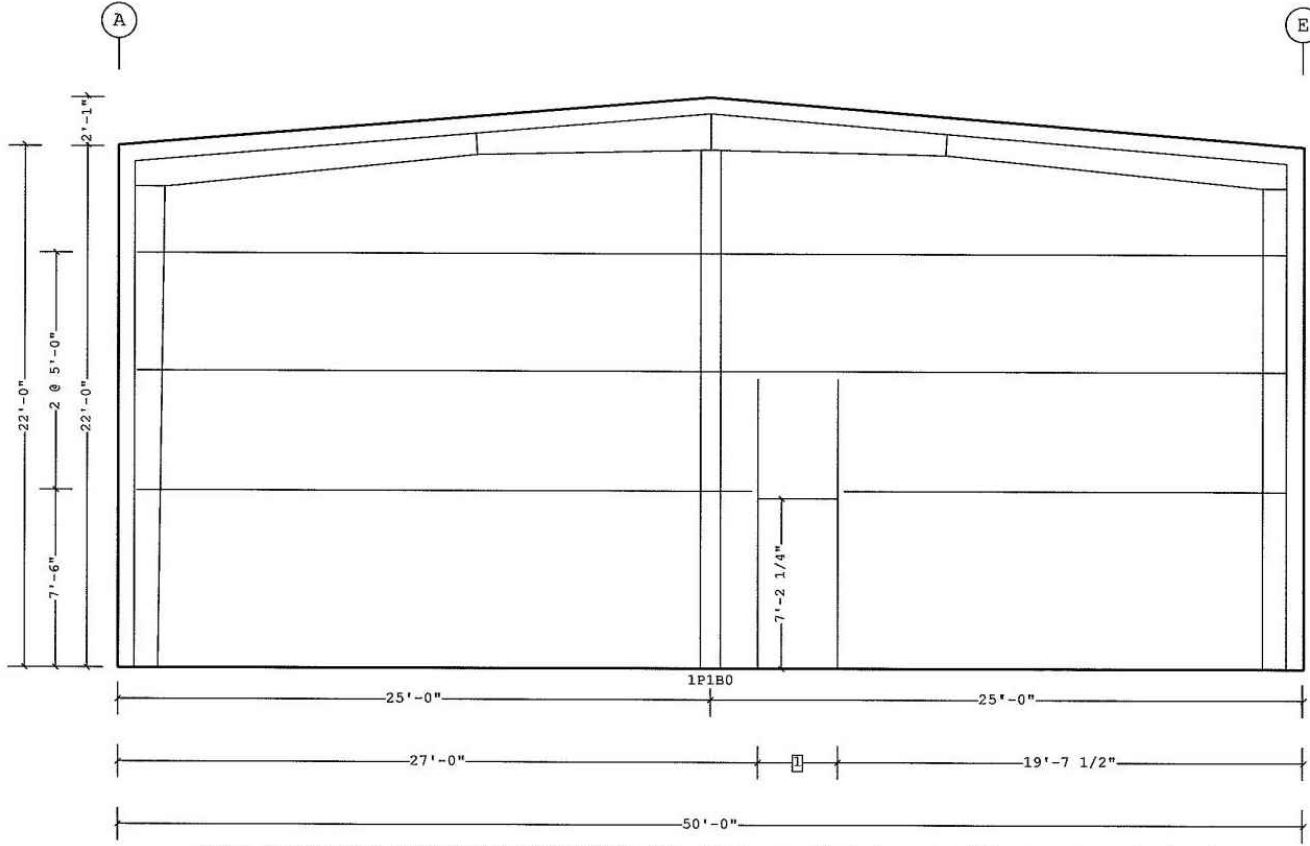


WALL SECONDARY ELEVATION PARTITION (Partition wall between office area and shop)

1 3'-4 1/2"
 Dimension Key

THIS REPRESENTATIVE DRAWING WAS PROVIDED BY NORTHLAND POWER INC. FOR ILLUSTRATION PURPOSES ONLY.

<p>Client</p> <p>NORTHLAND POWER INC. 30 ST. CLAIR AVENUE WEST, 12TH FLOOR TORONTO, ON M4A 3A1</p>	<p style="text-align: center;">NEEGAN BURNSIDE</p> <p>Neegan Burnside Limited 6990 Creditview Road, Unit 2 Mississauga, Ontario, L5N 8R9 telephone (905) 821-1800 fax (905) 821-1809 web www.neeganburnside.com</p>					
<p>Drawing Title</p> <p>CONCEPTUAL PARTS AND STORAGE BUILDING - PARTITION ELEVATION</p>	<table border="1" style="width: 100%; border-collapse: collapse;"> <tr> <td style="width: 33%; padding: 2px;">Drawn By</td> <td style="width: 33%; padding: 2px;">Checked By</td> <td rowspan="2" style="width: 34%; padding: 2px; text-align: center; vertical-align: middle;">C9</td> </tr> <tr> <td style="padding: 2px;">Scale NTS</td> <td style="padding: 2px;">Project No. PIA019991</td> </tr> </table>	Drawn By	Checked By	C9	Scale NTS	Project No. PIA019991
Drawn By	Checked By	C9				
Scale NTS	Project No. PIA019991					

NOT FOR CONSTRUCTION FOR ILLUSTRATION ONLY

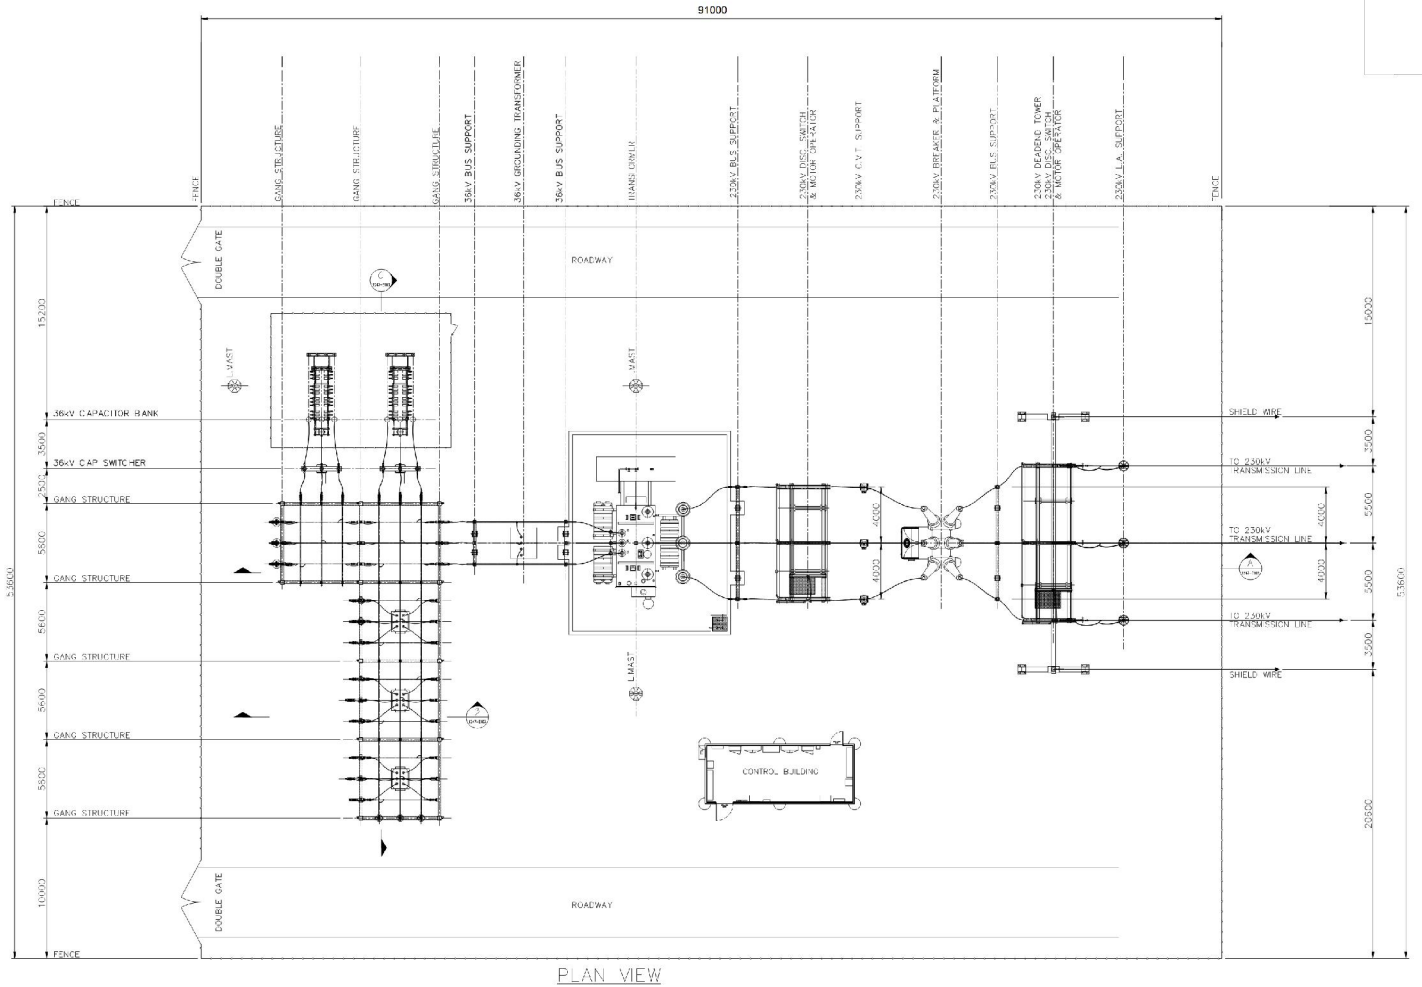

THIS REPRESENTATIVE DRAWING WAS PROVIDED BY NORTHLAND POWER INC. FOR ILLUSTRATION PURPOSES ONLY.

Client

NORTHLAND POWER INC.
30 ST. CLAIR AVENUE WEST, 12TH FLOOR
TORONTO, ON
M4A 3A1



Neegan Burnside Limited
6990 Creditview Road, Unit 2
Mississauga, Ontario, L5N 8R9
telephone (905) 821-1800 **fax** (905) 821-1809
web www.neeganburnside.com

Drawing Title

**CONCEPTUAL TRANSFORMER
SUBSTATION - LAYOUT**

Drawn By
OTHERS

Scale
N.T.S.


Checked By
NORTHLAND

Project No.
PIA019991

Drawing No.

C10

NOT FOR CONSTRUCTION FOR ILLUSTRATION ONLY

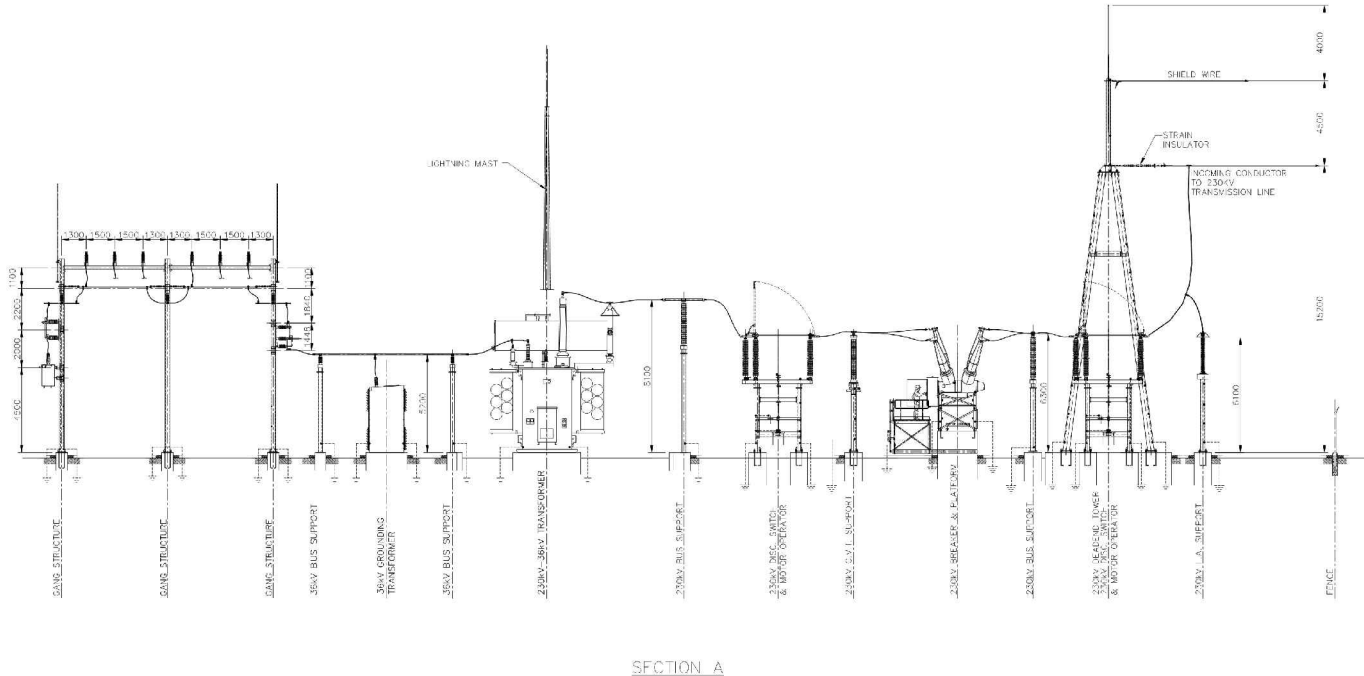


SECTION A

THIS REPRESENTATIVE DRAWING WAS PROVIDED BY NORTHLAND POWER INC. FOR ILLUSTRATION PURPOSES ONLY.

<p>Client</p> <p>NORTHLAND POWER INC. 30 ST. CLAIR AVENUE WEST, 12TH FLOOR TORONTO, ON M4A 3A1</p>	<p>NEEGAN BURNSIDE</p> <p>Neegan Burnside Limited 6990 Creditview Road, Unit 2 Mississauga, Ontario, L5N 8R9 telephone (905) 821-1800 fax (905) 821-1809 web www.neeganburnside.com</p>		
<p>Drawing Title</p> <p>CONCEPTUAL TRANSFORMER SUBSTATION - SECTION A</p>	<p>Drawn By OTHERS</p>	<p>Checked By NORTHLAND</p>	<p>Drawing No.</p> <p>C11</p>
<p>Scale N.T.S.</p>		<p>Project No. PIA019991</p>	

NOT FOR CONSTRUCTION FOR ILLUSTRATION ONLY

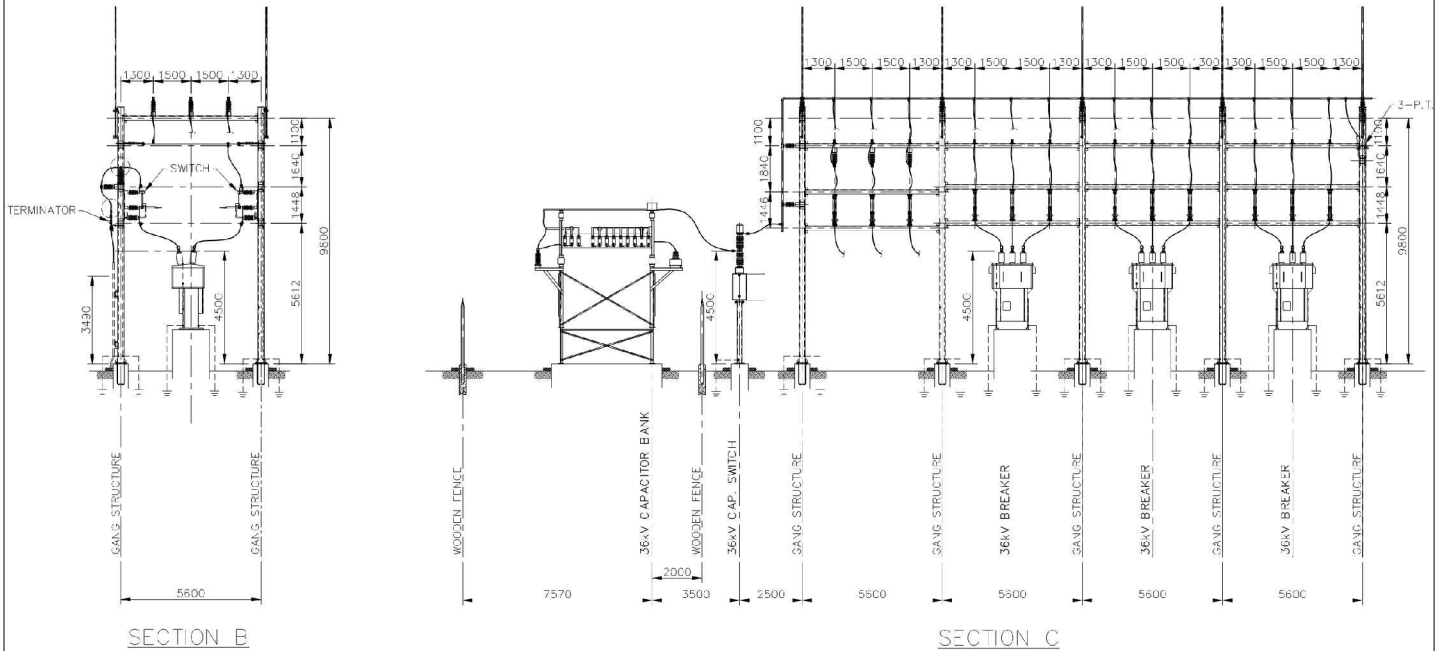

THIS REPRESENTATIVE DRAWING WAS PROVIDED BY NORTHLAND POWER INC. FOR ILLUSTRATION PURPOSES ONLY.

Client

NORTHLAND POWER INC.
30 ST. CLAIR AVENUE WEST, 12TH FLOOR
TORONTO, ON
M4A 3A1

NEEGAN BURNSIDE

Neegan Burnside Limited
6990 Creditview Road, Unit 2
Mississauga, Ontario, L5N 8R9
telephone (905) 821-1800 fax (905) 821-1809
web www.neeganburnside.com

Drawing Title

**CONCEPTUAL TRANSFORMER
SUBSTATION - SECTIONS B AND C**

Drawn By
OTHERS

Checked By
NORTHLAND


Drawing No.

Scale
N.T.S.

Project No.
PIA019991

C12

NOT FOR CONSTRUCTION FOR ILLUSTRATION ONLY

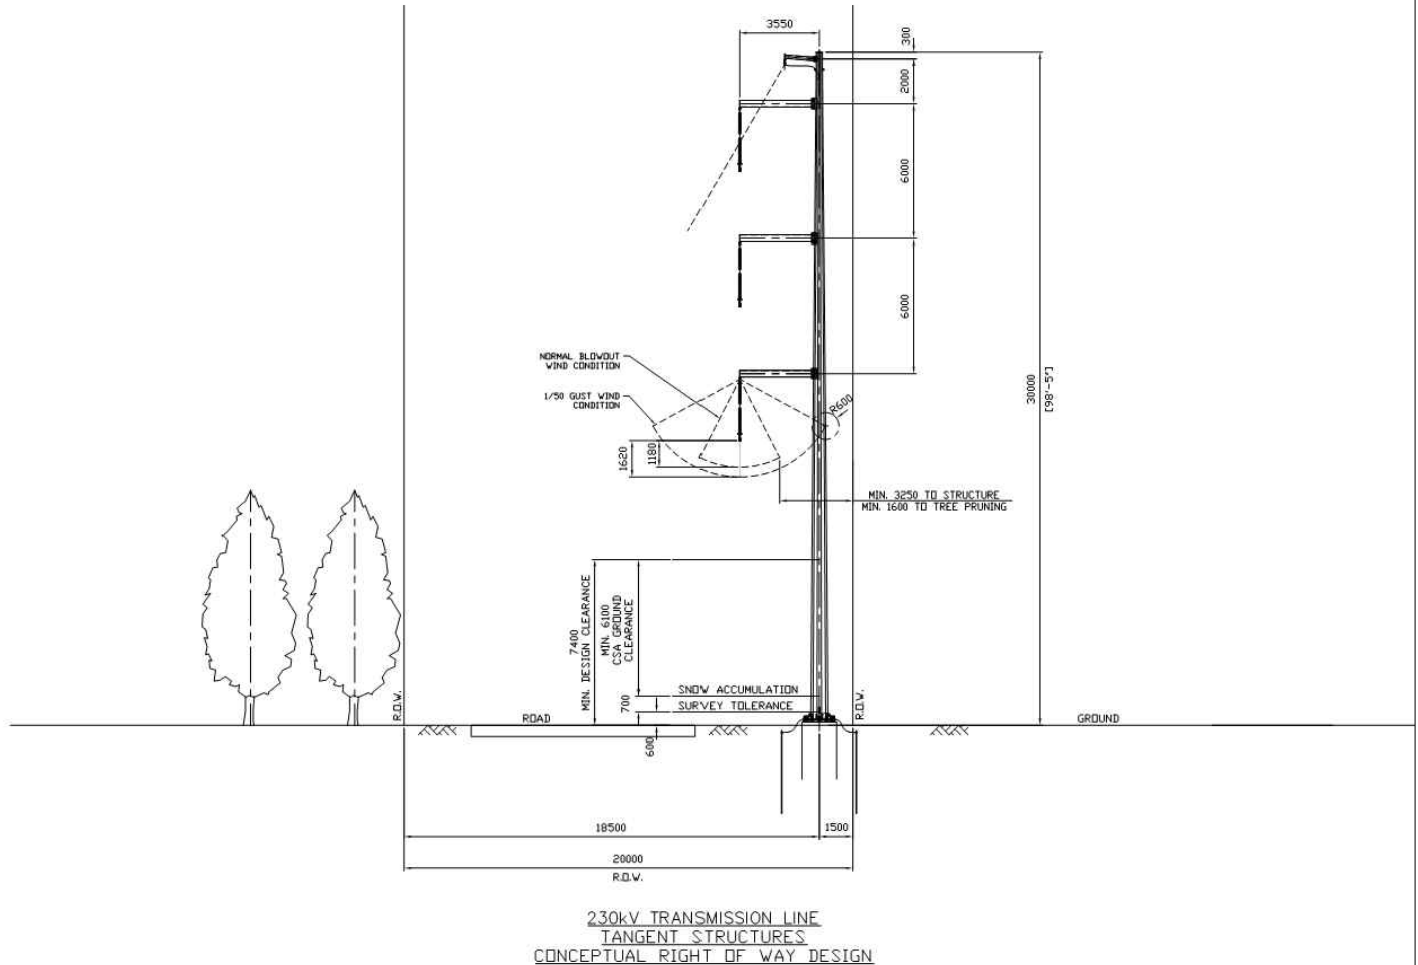

THIS REPRESENTATIVE DRAWING WAS PROVIDED BY NORTHLAND POWER INC. FOR ILLUSTRATION PURPOSES ONLY.

Client

NORTHLAND POWER INC.
30 ST. CLAIR AVENUE WEST, 12TH FLOOR
TORONTO, ON
M4A 3A1

NEEGAN BURNSIDE

Neegan Burnside Limited
6990 Creditview Road, Unit 2
Mississauga, Ontario, L5N 8R9
telephone (905) 821-1800 **fax** (905) 821-1809
web www.neeganburnside.com

Drawing Title

**CONCEPTUAL TRANSMISSION LINE
UTILITY POLE**

Drawn By
OTHERS

Scale
N.T.S.


Checked By
NORTHLAND

Project No.
PIA019991

Drawing No.

C13

NOT FOR CONSTRUCTION FOR ILLUSTRATION ONLY

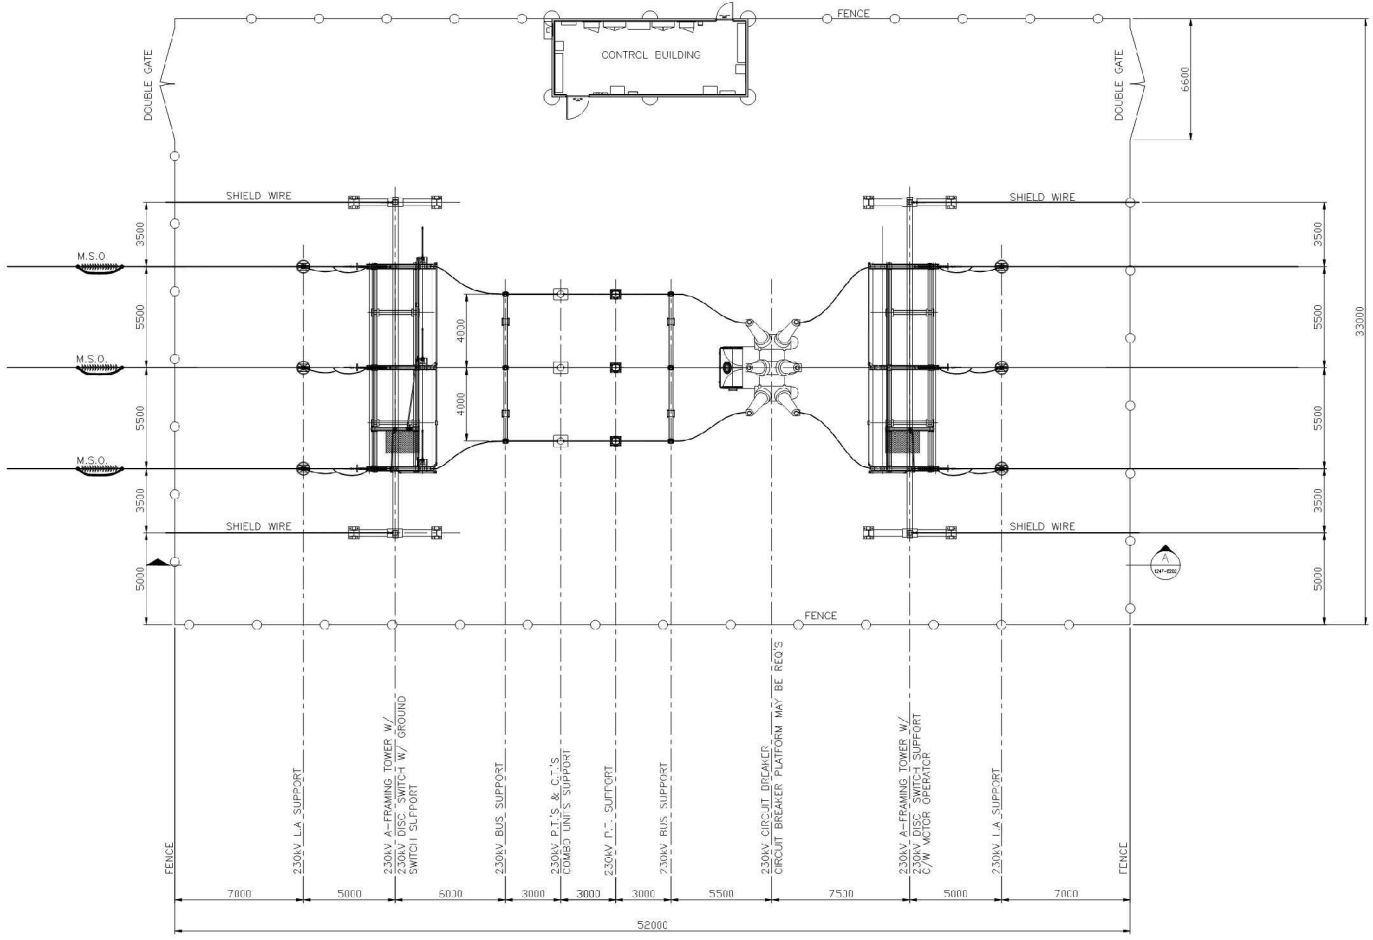

PLAN VIEW

THIS REPRESENTATIVE DRAWING WAS PROVIDED BY NORTHLAND POWER INC. FOR ILLUSTRATION PURPOSES ONLY.

Client

NORTHLAND POWER INC.
30 ST. CLAIR AVENUE WEST, 12TH FLOOR
TORONTO, ON
M4A 3A1

NEEGAN BURNSIDE

Neegan Burnside Limited
6990 Creditview Road, Unit 2
Mississauga, Ontario, L5N 8R9
telephone (905) 821-1800 **fax** (905) 821-1809
web www.neeganburnside.com

Drawing Title

**CONCEPTUAL SWITCHYARD -
LAYOUT**

Drawn By
OTHERS

Scale
N.T.S.


Checked By
NORTHLAND

Project No.
PIA019991

Drawing No.

C14

NOT FOR CONSTRUCTION FOR ILLUSTRATION ONLY

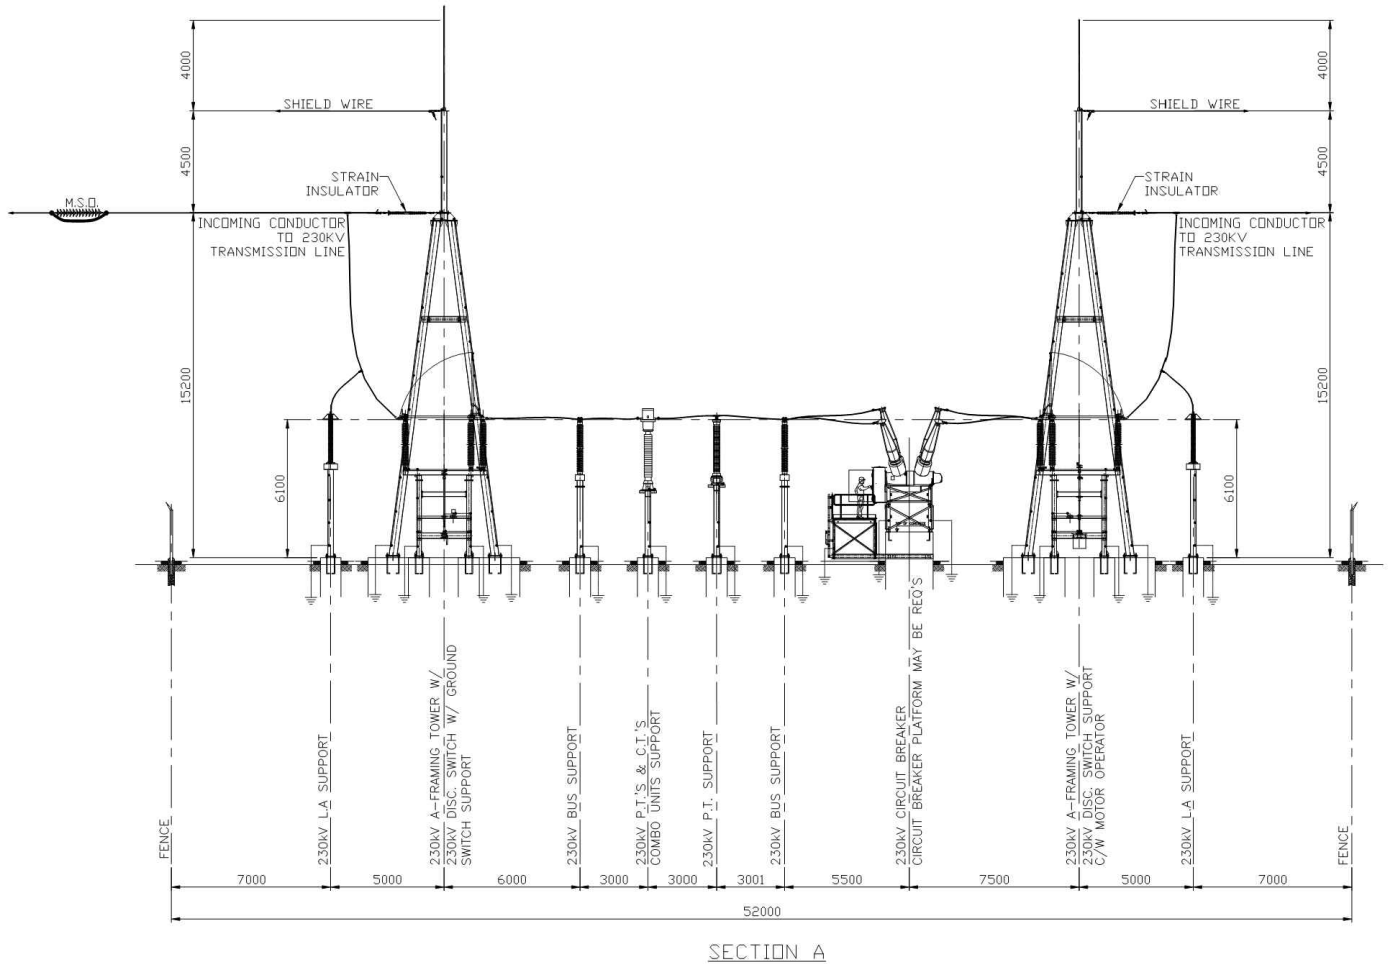

SECTION A

THIS REPRESENTATIVE DRAWING WAS PROVIDED BY NORTHLAND POWER INC. FOR ILLUSTRATION PURPOSES ONLY.

Client

NORTHLAND POWER INC.
30 ST. CLAIR AVENUE WEST, 12TH FLOOR
TORONTO, ON
M4A 3A1

NEEGAN BURNSIDE

Neegan Burnside Limited
6990 Creditview Road, Unit 2
Mississauga, Ontario, L5N 8R9
telephone (905) 821-1800 **fax** (905) 821-1809
web www.neeganburnside.com

Drawing Title

**CONCEPTUAL SWITCHYARD -
SECTION A**

Drawn By
OTHERS

Scale
N.T.S.

Checked By
NORTHLAND

Project No.
PIA019991

Drawing No.

C15